

CEILING

FLOOR



VALLEY ON-SITE BY OTHERS  
PBS TO SUPPLY MATERIALS

12'  
7'


ATTIC VENTILATION  
 LOWER 50% @ EAVES  
 REQ'D 2.57 SUPPLIED 3.79  
 UPPER 50% 3'-0" MIN ABOVE EAVES  
 REQ'D 2.57 SUPPLIED 2.88


NOTE: SEE PAGE 4.1 FOR EXTERIOR WALL FINISH, SOFFIT FINISH, AND ROOF COVERING.

NOTE - ACTUAL HOUSE MAY VARY FROM ELEVATION

CEILING

FLOOR

PAGE:	DATE:	DRAWN BY:	STATUS:	3648 PBS SPEC T-RANCH				BUILDER	CUSTOMER
				Professional Building Systems				PBS	
							CITY	STATE	
							Mt. Gilead	N.C.	
							WIND SPEED	SNOW LOAD	
							ORDER NO.	FILE NO.	
								3648 Spec. House	
							72 EAST MARKET STREET P.O. BOX 219 MIDDLEBURG, PA. 17842 PHONE: (570) 837-1424 FAX: (570) 837-6133		
							 <b>PROFESSIONAL BUILDING SYSTEMS, INC.</b>		

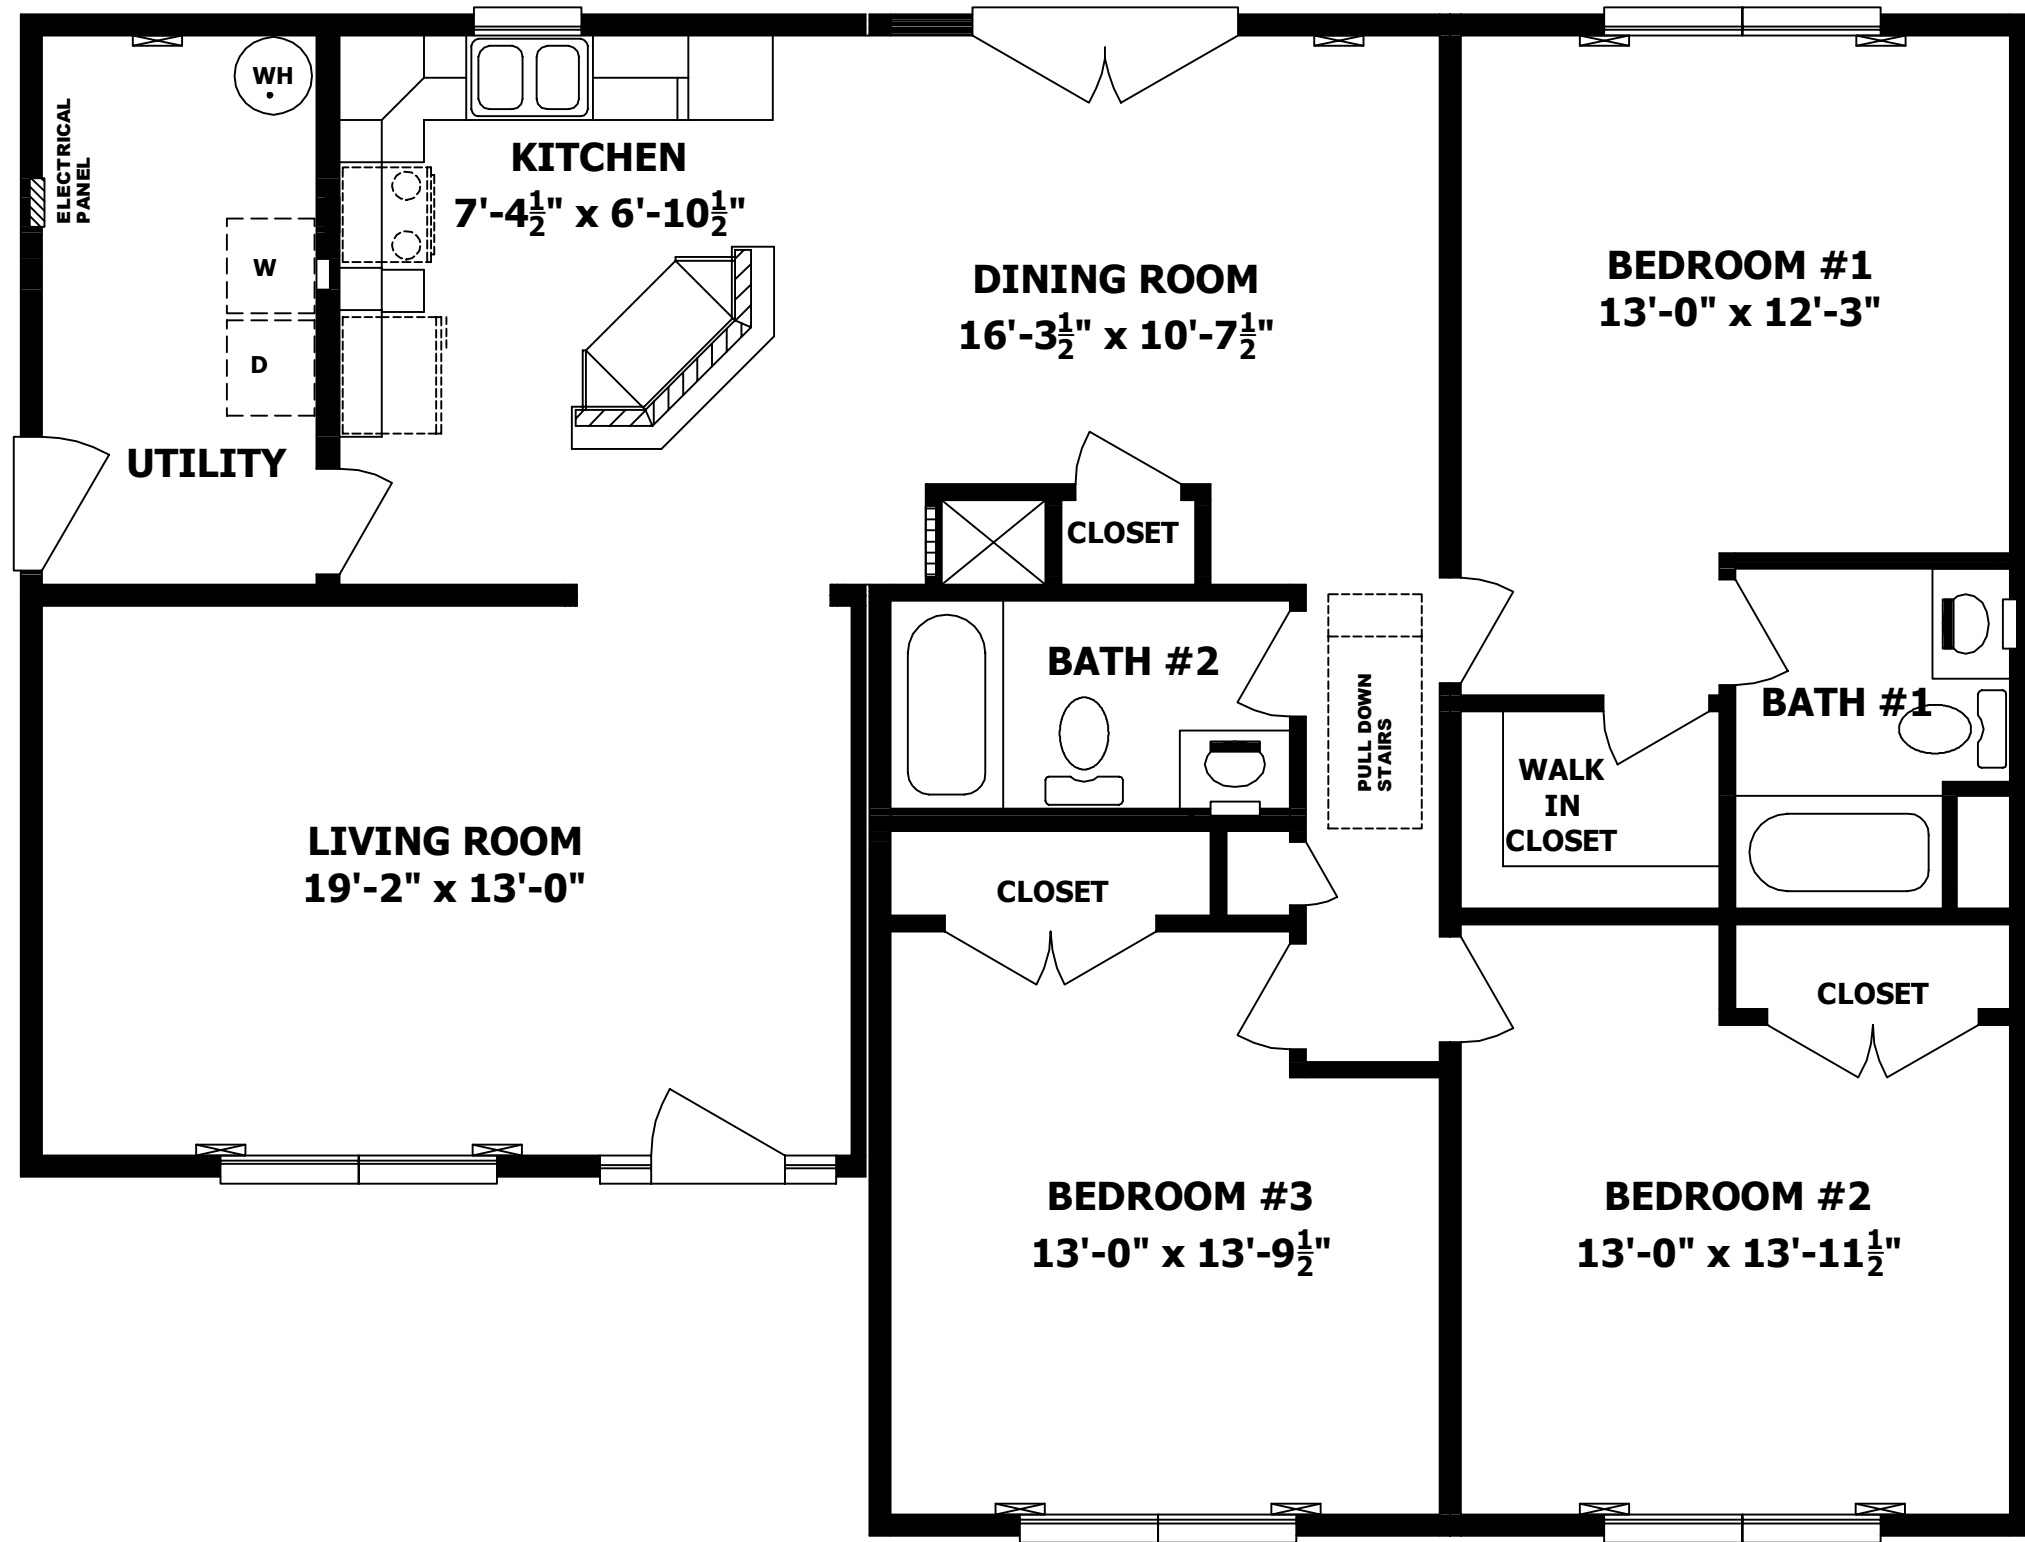

**3648 T-RANCH  
FIRST FLOOR PLAN  
1446 SQ. FT. TOTAL**

PAGE:	DATE:	DRAWN BY:	STATUS:	3648 PBS SPEC T-RANCH	<b>PROFESSIONAL BUILDING SYSTEMS, INC.</b> 72 EAST MARKET STREET P.O. BOX 219 MIDDLEBURG, PA. 17842 PHONE: (570) 837-1424 FAX: (570) 837-6133	BUILDER:	CUSTOMER:
						Professional Building Systems	PBS
				CITY:	COUNTY:	CITY:	STATE:
				Mt. Gilead	Montgomery	Mt. Gilead	N.C.
				WIND SPEED:	WIND LOAD:	WIND LOAD:	SNOW LOAD:
				ORDER NO.:	SERIAL NO.:	FILE NO.:	
						3648 Spec. House	