


CEILING

FLOOR

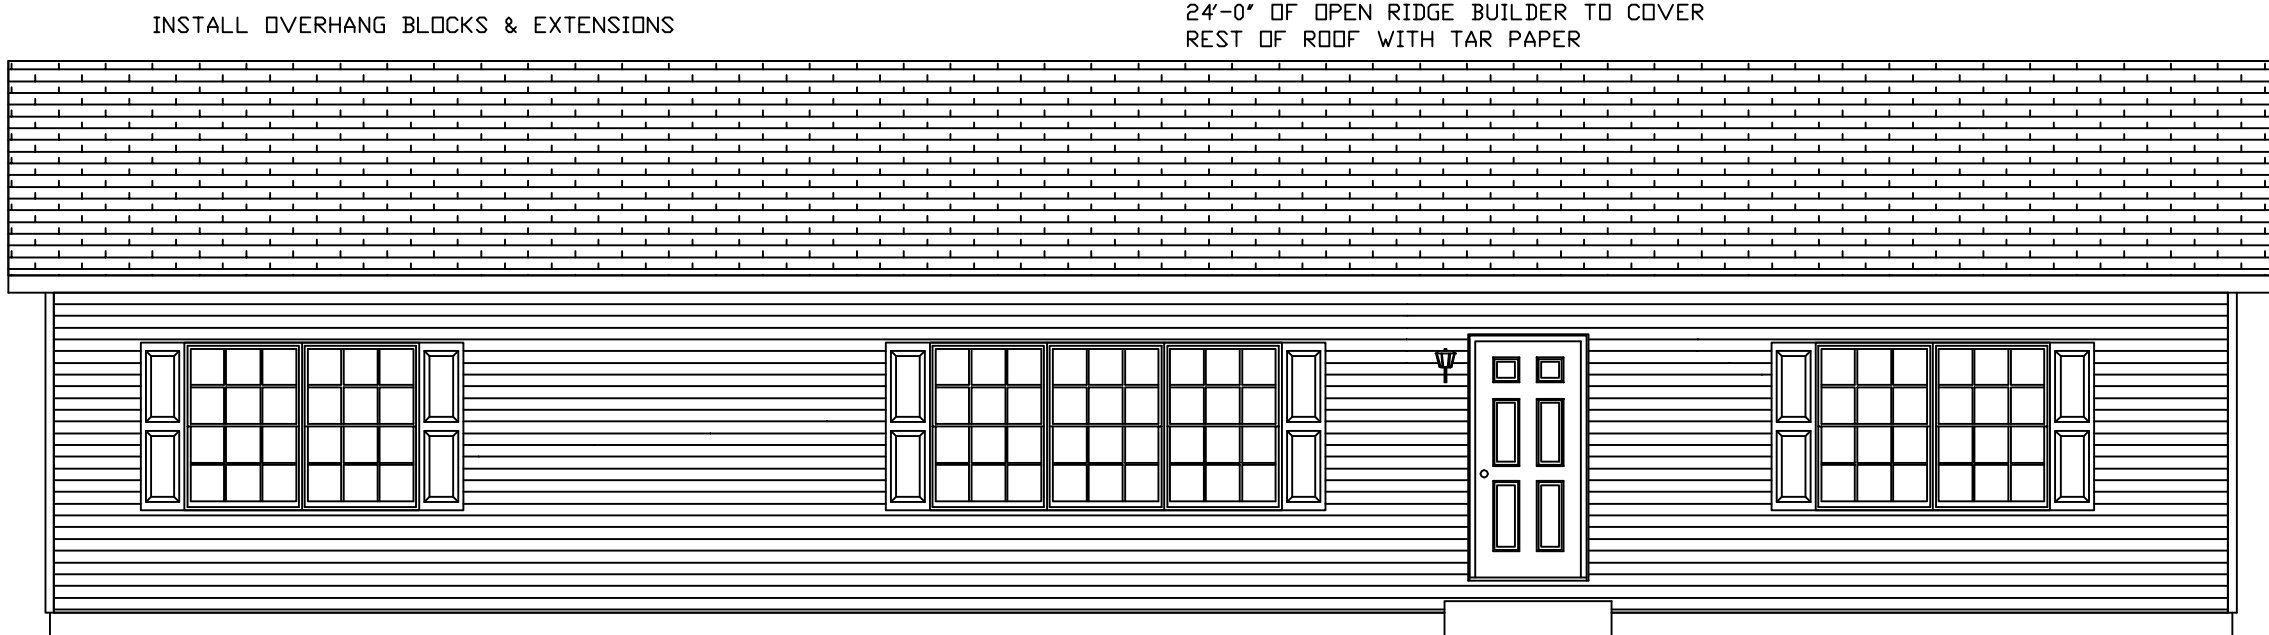

NOTE - ACTUAL HOUSE MAY VARY FROM ELEVATION

2860- RANCH  
FRONT ELEVATION




BUILDER		CUSTOMER	
CITY	COUNTY	STATE	SPEC
WIND SPEED	WIND LOAD	SNOW LOAD	
ORDER NO.	SERIAL NO.	FILE NO.	

DATE:	DRAWN BY:	STATUS:
12/3/2004	HMS	S.T.F.
12/20/04	HLB	P.A.
12/22/04	HLB	PURCHASING
1/11/2005	PSS	PRODUCTION

PAGE:

CEILING

FLOOR

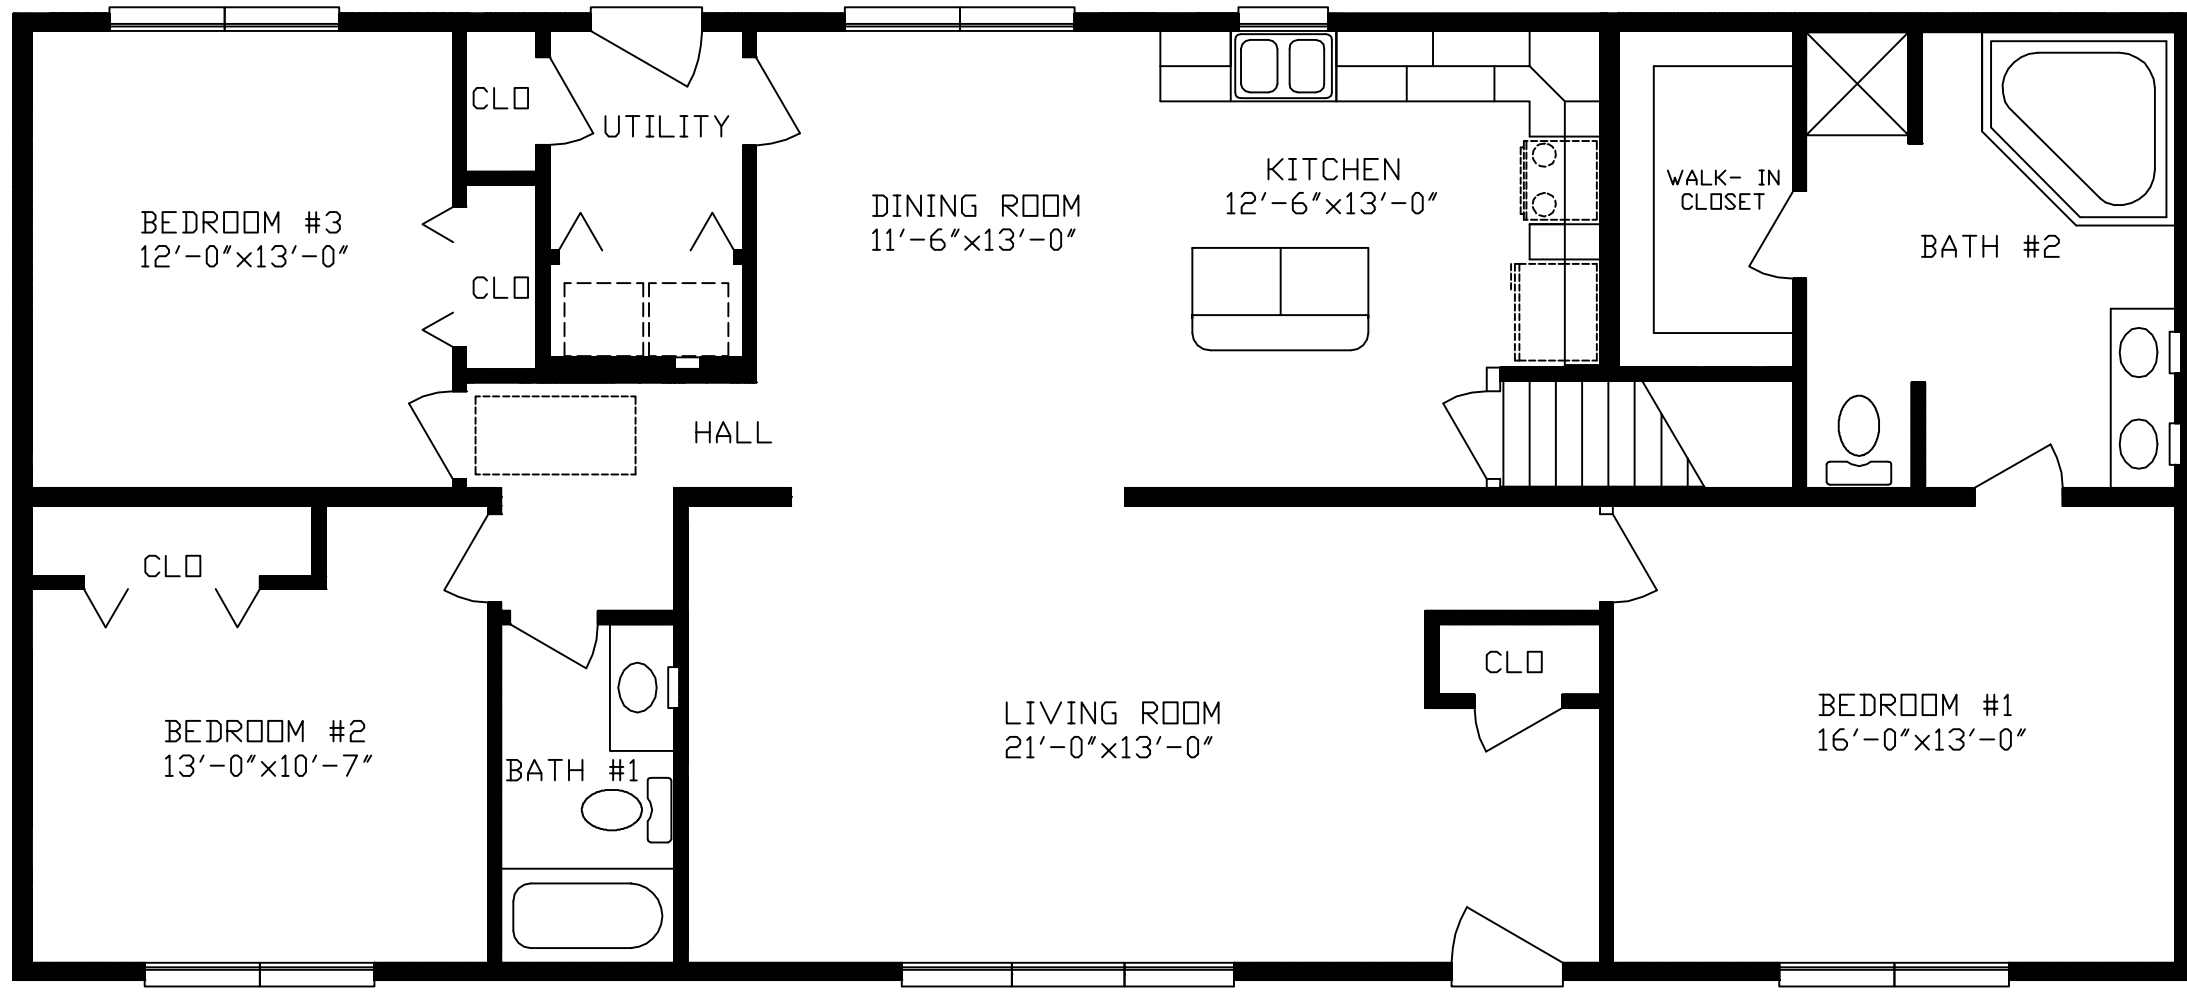

PAGE:	DATE:	DRAWN BY:	STATUS:	2860- RANCH	<b>PROFESSIONAL BUILDING SYSTEMS, INC.</b> 610 WEST ALLENTON ST. P.O. BOX 70 MOUNT GILEAD, NC 27306 PHONE: (910) 439-4317 FAX: (910) 439-4558	BUILDER	CUSTOMER	SPEC
	12/3/2004	HMS	S.T.F.				CITY	
	12/20/04	HLB	P.A.			COUNTY		
	12/22/04	HLB	PURCHASING			WIND LOAD		
	1/11/2005	PSS	PRODUCTION			WIND SPEED		
						ORDER NO.	SERIAL NO.	FILE NO.