



NOTE - ACTUAL HOUSE MAY VARY FROM ELEVATION

CEILING

FLOOR

CEILING

FLOOR


CEILING

FLOOR

CEILING


FLOOR

PAGE:	DATE:	00/00/00	DRAWN BY:	INIT	STATUS:	LITERATURE	2836 - TWO STORY FRONT ELEVATION		BUILDER	CUSTOMER
							610 WEST ALLENTOWN ST, MOUNT GILEAD, NC 27306 PHONE: (910) 439-4317 FAX: (910) 439-4558	CITY	COUNTY	CUSTOMER
							P B S	CITY	COUNTY	STATE
								WIND SPEED	WIND LOAD	SNOW LOAD
								???	3SEC GUST	
								ORDER NO.	SERIAL NO.	FILE NO.
								ORDER	SERIAL	TWO STORY

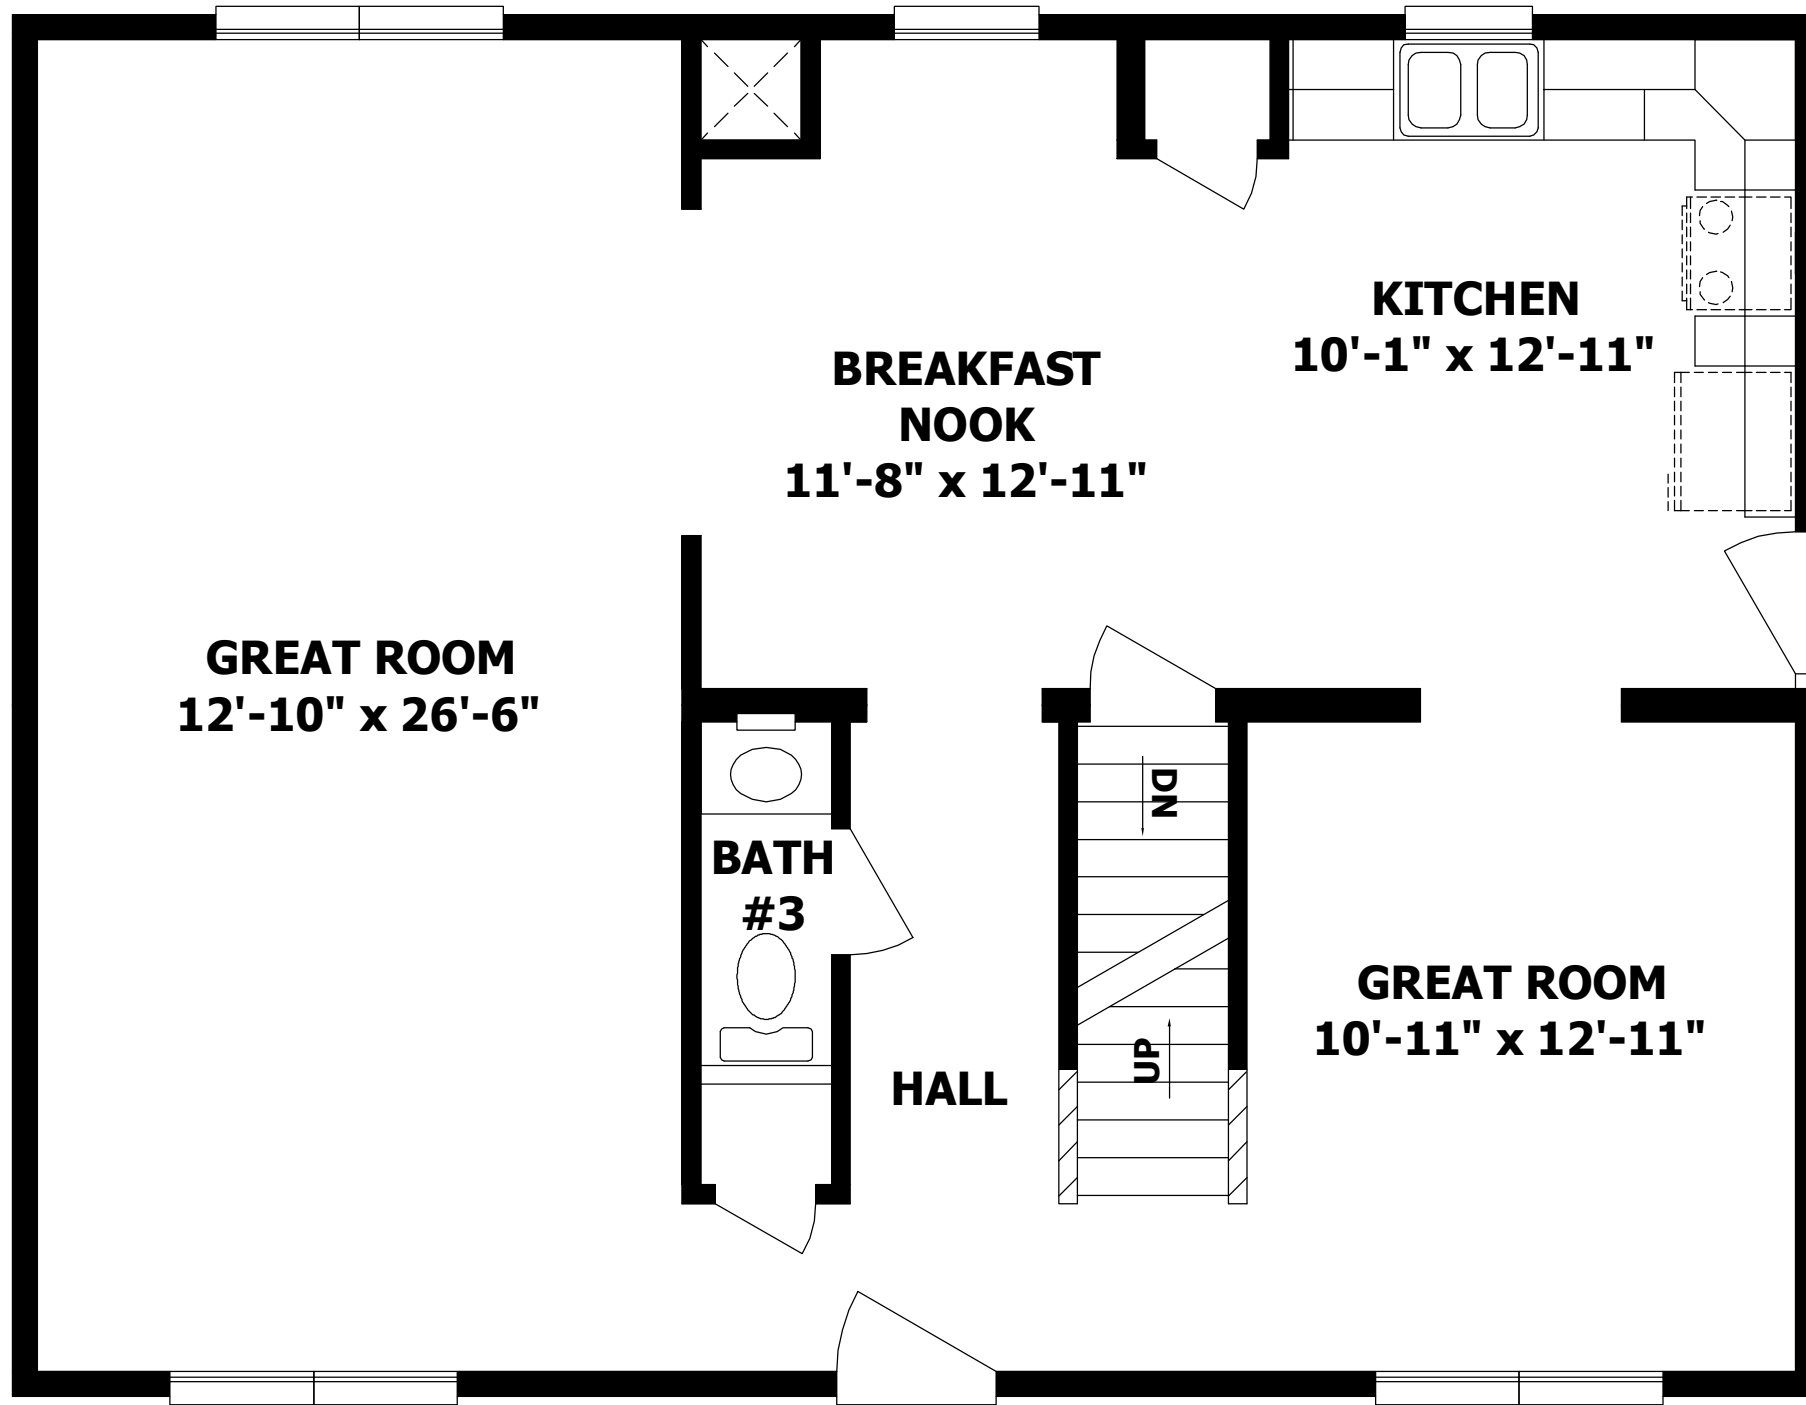

**2836 TWO STORY
FIRST FLOOR PLAN
990 SQ. FT. TOTAL**

PAGE:	DATE:	00/00/00	DRAWN BY:	INIT	STATUS:	LITERATURE	2836 - TWO STORY		BUILDER:	CITY	CITY	COUNTY	COUNTY	CUSTOMER:	CUSTOMER
							610 WEST ALLENTOWN ST. MOUNT GILEAD, NC 27306 PHONE: (910) 439-4317 FAX: (910) 439-4558	PROFESSIONAL BUILDING SYSTEMS, INC.	WIND SPEED	???	3SEC	GUST	WIND LOAD	STATE	ST
									ORDER NO.	FILE NO.	SERIAL NO.	SERIAL	TWO STORY		

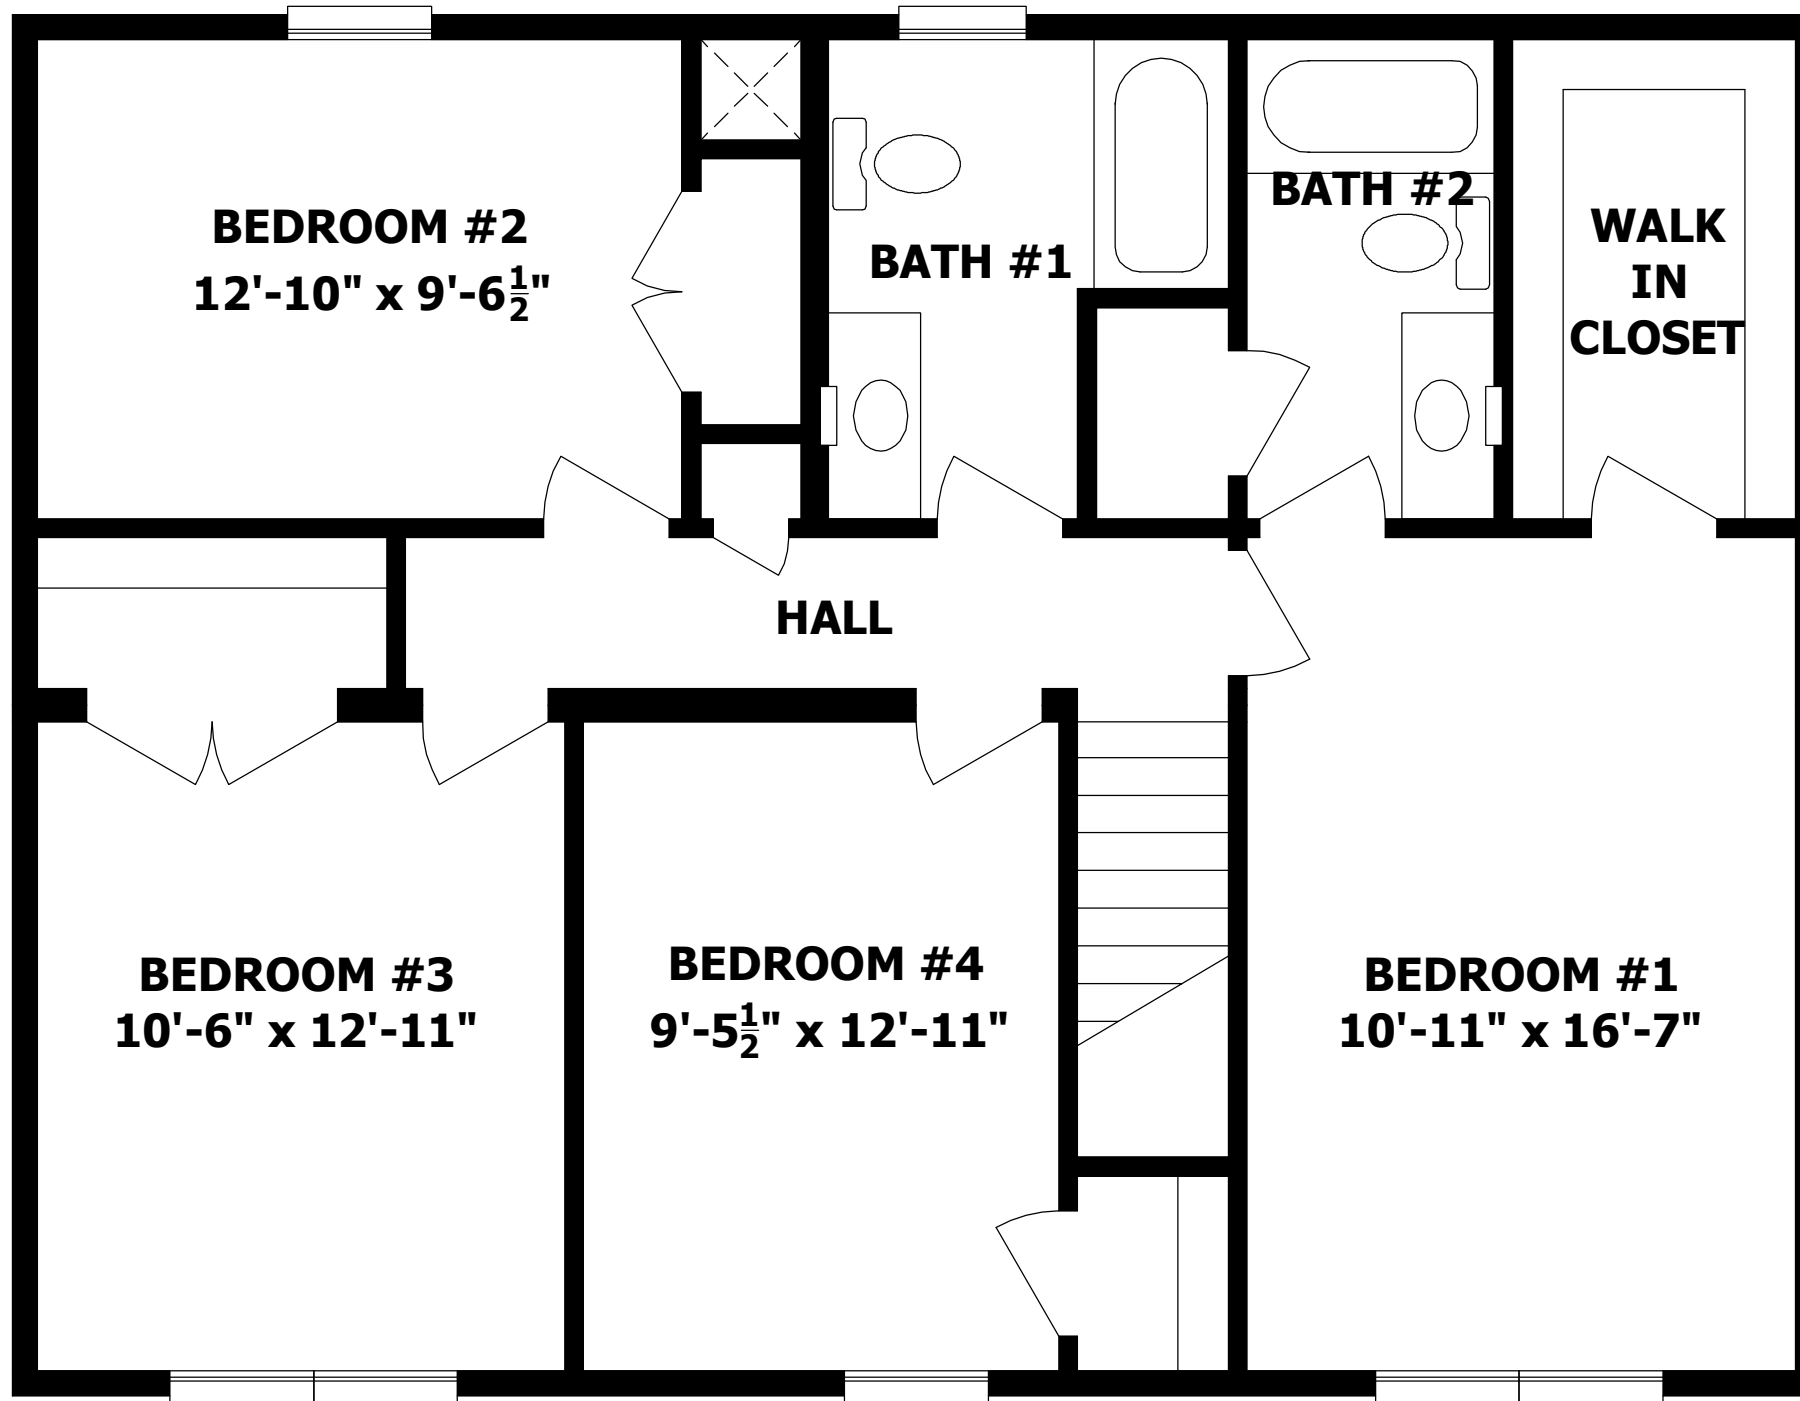

**2836 TWO STORY
SECOND FLOOR PLAN
990 SQ. FT. TOTAL**

PAGE:	DATE:	00/00/00	DRAWN BY:	INIT	STATUS:	LITERATURE	2836 - TWO STORY				BUILDER:	CITY:	CITY:	COUNTY:	COUNTY:	CUSTOMER:	CUSTOMER:
							P ROFESSIONAL B UILDING S YSTEMS, INC. 610 WEST ALLENTOWN ST, MOUNT GILEAD, NC 27306 PHONE: (910) 439-4317 FAX: (910) 439-4558				ORDER NO.:	3SEC	WIND SPEED:	3SEC	WIND LOAD:	STATE:	ST
							ORDER NO.:	FILE NO.:	SERIAL NO.:	SERIAL NO.:	TWO STORY						