


RIGHT ELEVATION



FRONT ELEVATION




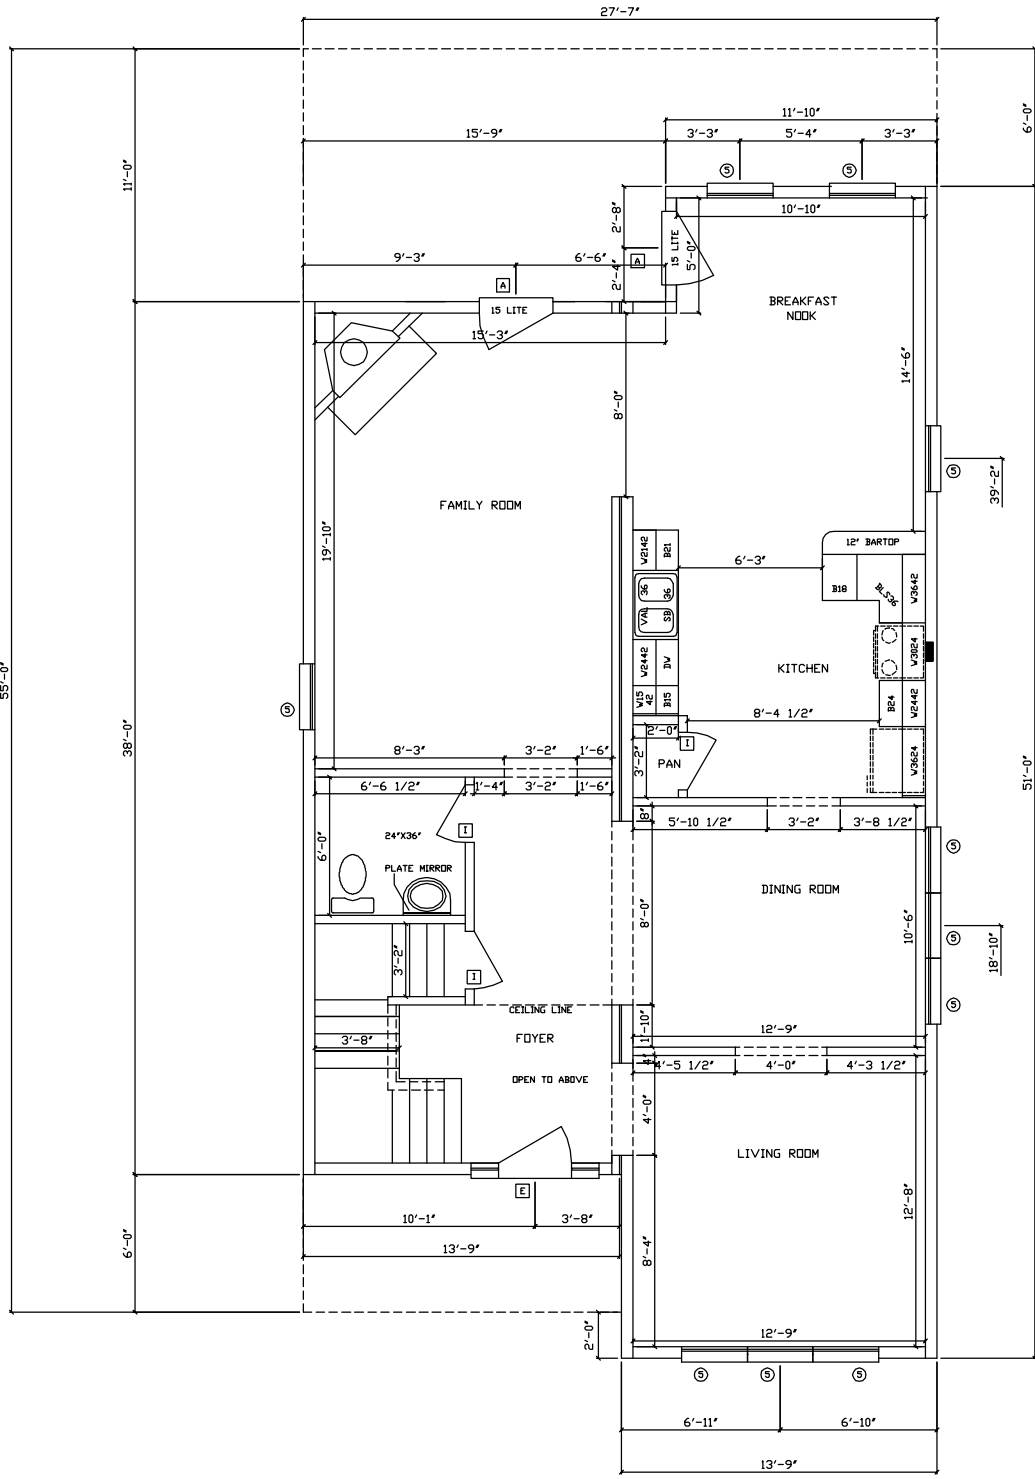
REAR ELEVATION

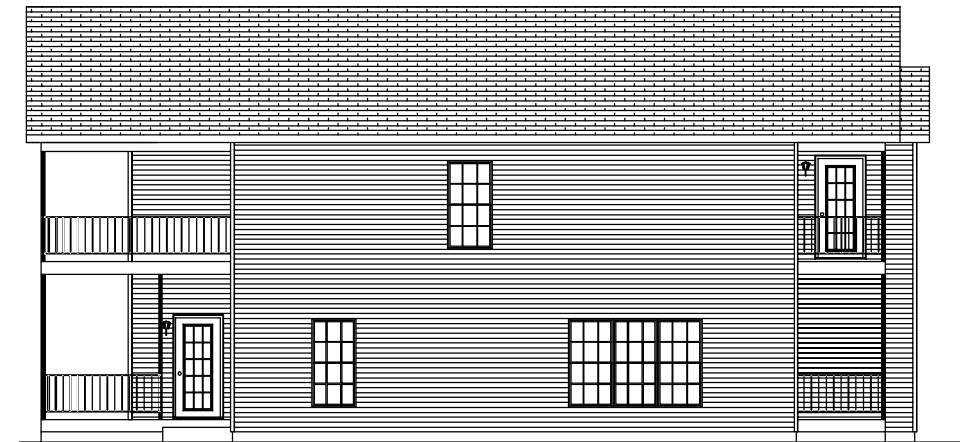

LEFT ELEVATION

APPROVED
 I HAVE REVIEWED THESE PLANS AND
 SPECIFICATIONS AS OF THIS DATE AND
 MY SIGNATURE EVIDENCES MY APPROVAL

PAGE:	DATE: 8/1/2006		DRAWN BY: JDM	STATUS: SALES QUOTE	NAME: _____		DATE: _____
	2855 - THE ASHLEY ELEVATIONS		 610 WEST ALLENTOWN ST. P.O. BOX 70 MT. GILEAD, NC. 27306 PHONE: (910) 439-4317 FAX: (910) 439-4558		BUILDER: COBALT	CUSTOMER: HUNLEY WATERS	
3					CITY: N. CHARLESTON	COUNTY: CHARLESTON	STATE: SC
					WIND SPEED: 130	WIND LOAD:	SNOW LOAD: 20
					ORDER NO.:	SERIAL NO.:	FILE NO.:
					ORDER SERIAL	SERIAL FILE	FILE




9' CEILINGS

1140 HEATED
SQUARE FEET

APPROVED
I HAVE REVIEWED THESE PLANS AND
SPECIFICATIONS AS OF THIS DATE AND
MY SIGNATURE EVIDENCES MY APPROVAL

PAGE: 2.1	DATE: 8/1/2006	DRAWN BY: JDM	STATUS: SALES QUOTE	2855 - THE ASHLEY 1st STORY FLOOR PLAN		BUILDER COBBALT	DATE
						CITY N. CHARLESTON	CUSTOMER HUNLEY WATERS
						COUNTY CHARLESTON	STATE SC
						WIND SPEED 130	SNOW LOAD 20
						ORDER NO. 130	FILE NO. FILE
						ORDER SERIAL	FILE
						PROFESSIONAL BUILDING SYSTEMS, INC. 610 WEST ALLENTOWN ST. P.O. BOX 70 MT. GILEAD, N.C. 27306 PHONE: (910) 439-4317 FAX: (910) 439-4558	

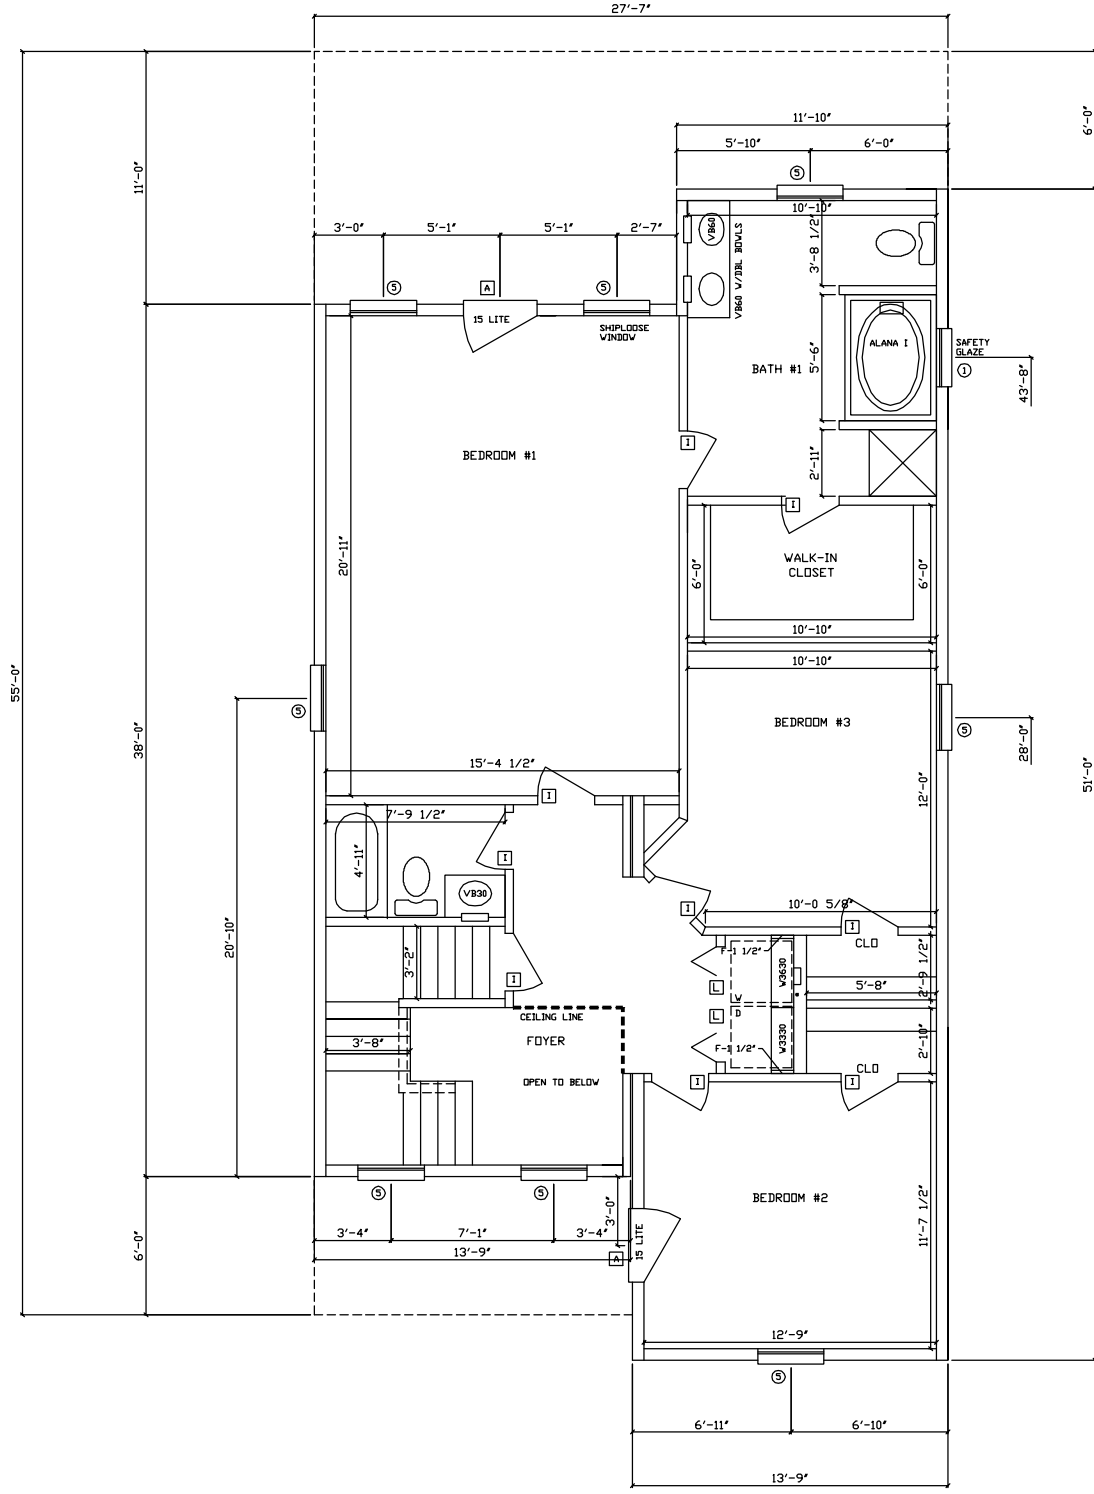

1140 HEATED
SQUARE FEET

APPROVED
I HAVE REVIEWED THESE PLANS AND
SPECIFICATIONS AS OF THIS DATE AND
MY SIGNATURE EVIDENCES MY APPROVAL

PAGE:	DATE:	DRAWN BY:	STATUS:	PROFESSIONAL BUILDING SYSTEMS, INC. 610 WEST ALLENTOWN ST. P.O. BOX 70 MT. GILEAD, N.C. 27306 PHONE: (910) 439-4317 FAX: (910) 439-4558	2855 - THE ASHLEY 2ND STORY FLOOR PLAN	ORDER NO. 130 SERIAL NO. 437-87	ORDER SERIAL FILE NO. FILE
	8/1/2006	JDM	SALES QUOTE			COBALT COUNTY N. CHARLESTON CHARLESTON WIND SPEED WIND LOAD 130	CUSTOMER HUNLEY WATERS STATE SC SNOW LOAD 20
2.2							