





FRONT ELEVATION


NOTE - ACTUAL HOUSE MAY VARY FROM ELEVATION

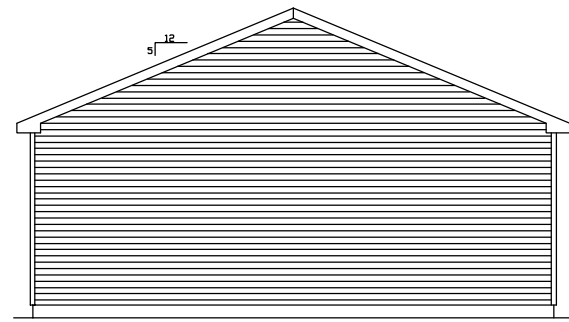

RIGHT ELEVATION

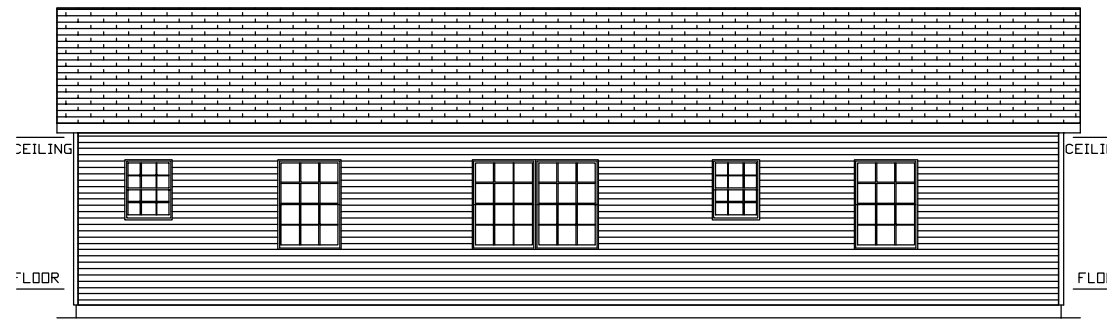


REAR ELEVATION

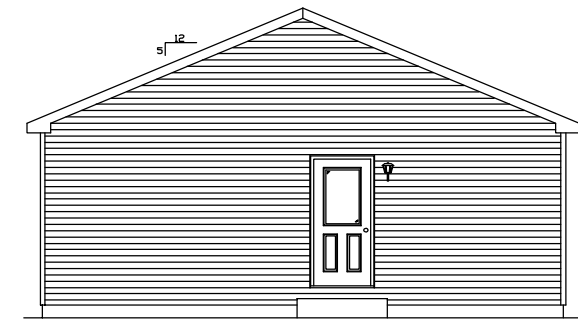

LEFT ELEVATION

PAGE:	DATE: 00/00/00	DRAWN BY: INIT	STATUS: STAT	2852 - RANCH BEDFORD I ELEVATIONS				BUILDER	CUSTOMER
				CITY	CITY	COUNTY	COUNTY	STATE	CUSTOMER
						WIND SPEED	WIND LOAD	STATE	STATE
						ORDER NO.	SERIAL NO.	SNOW LOAD	SNOW LOAD
						ORDER	SERIAL	FILE NO.	FILE

**PROFESSIONAL BUILDING SYSTEMS, INC.**  
 72 EAST MARKET STREET  
 P.O. BOX 219  
 MIDDLEBURG, PA. 17842  
 PHONE: (570) 837-1424  
 FAX: (570) 837-6133

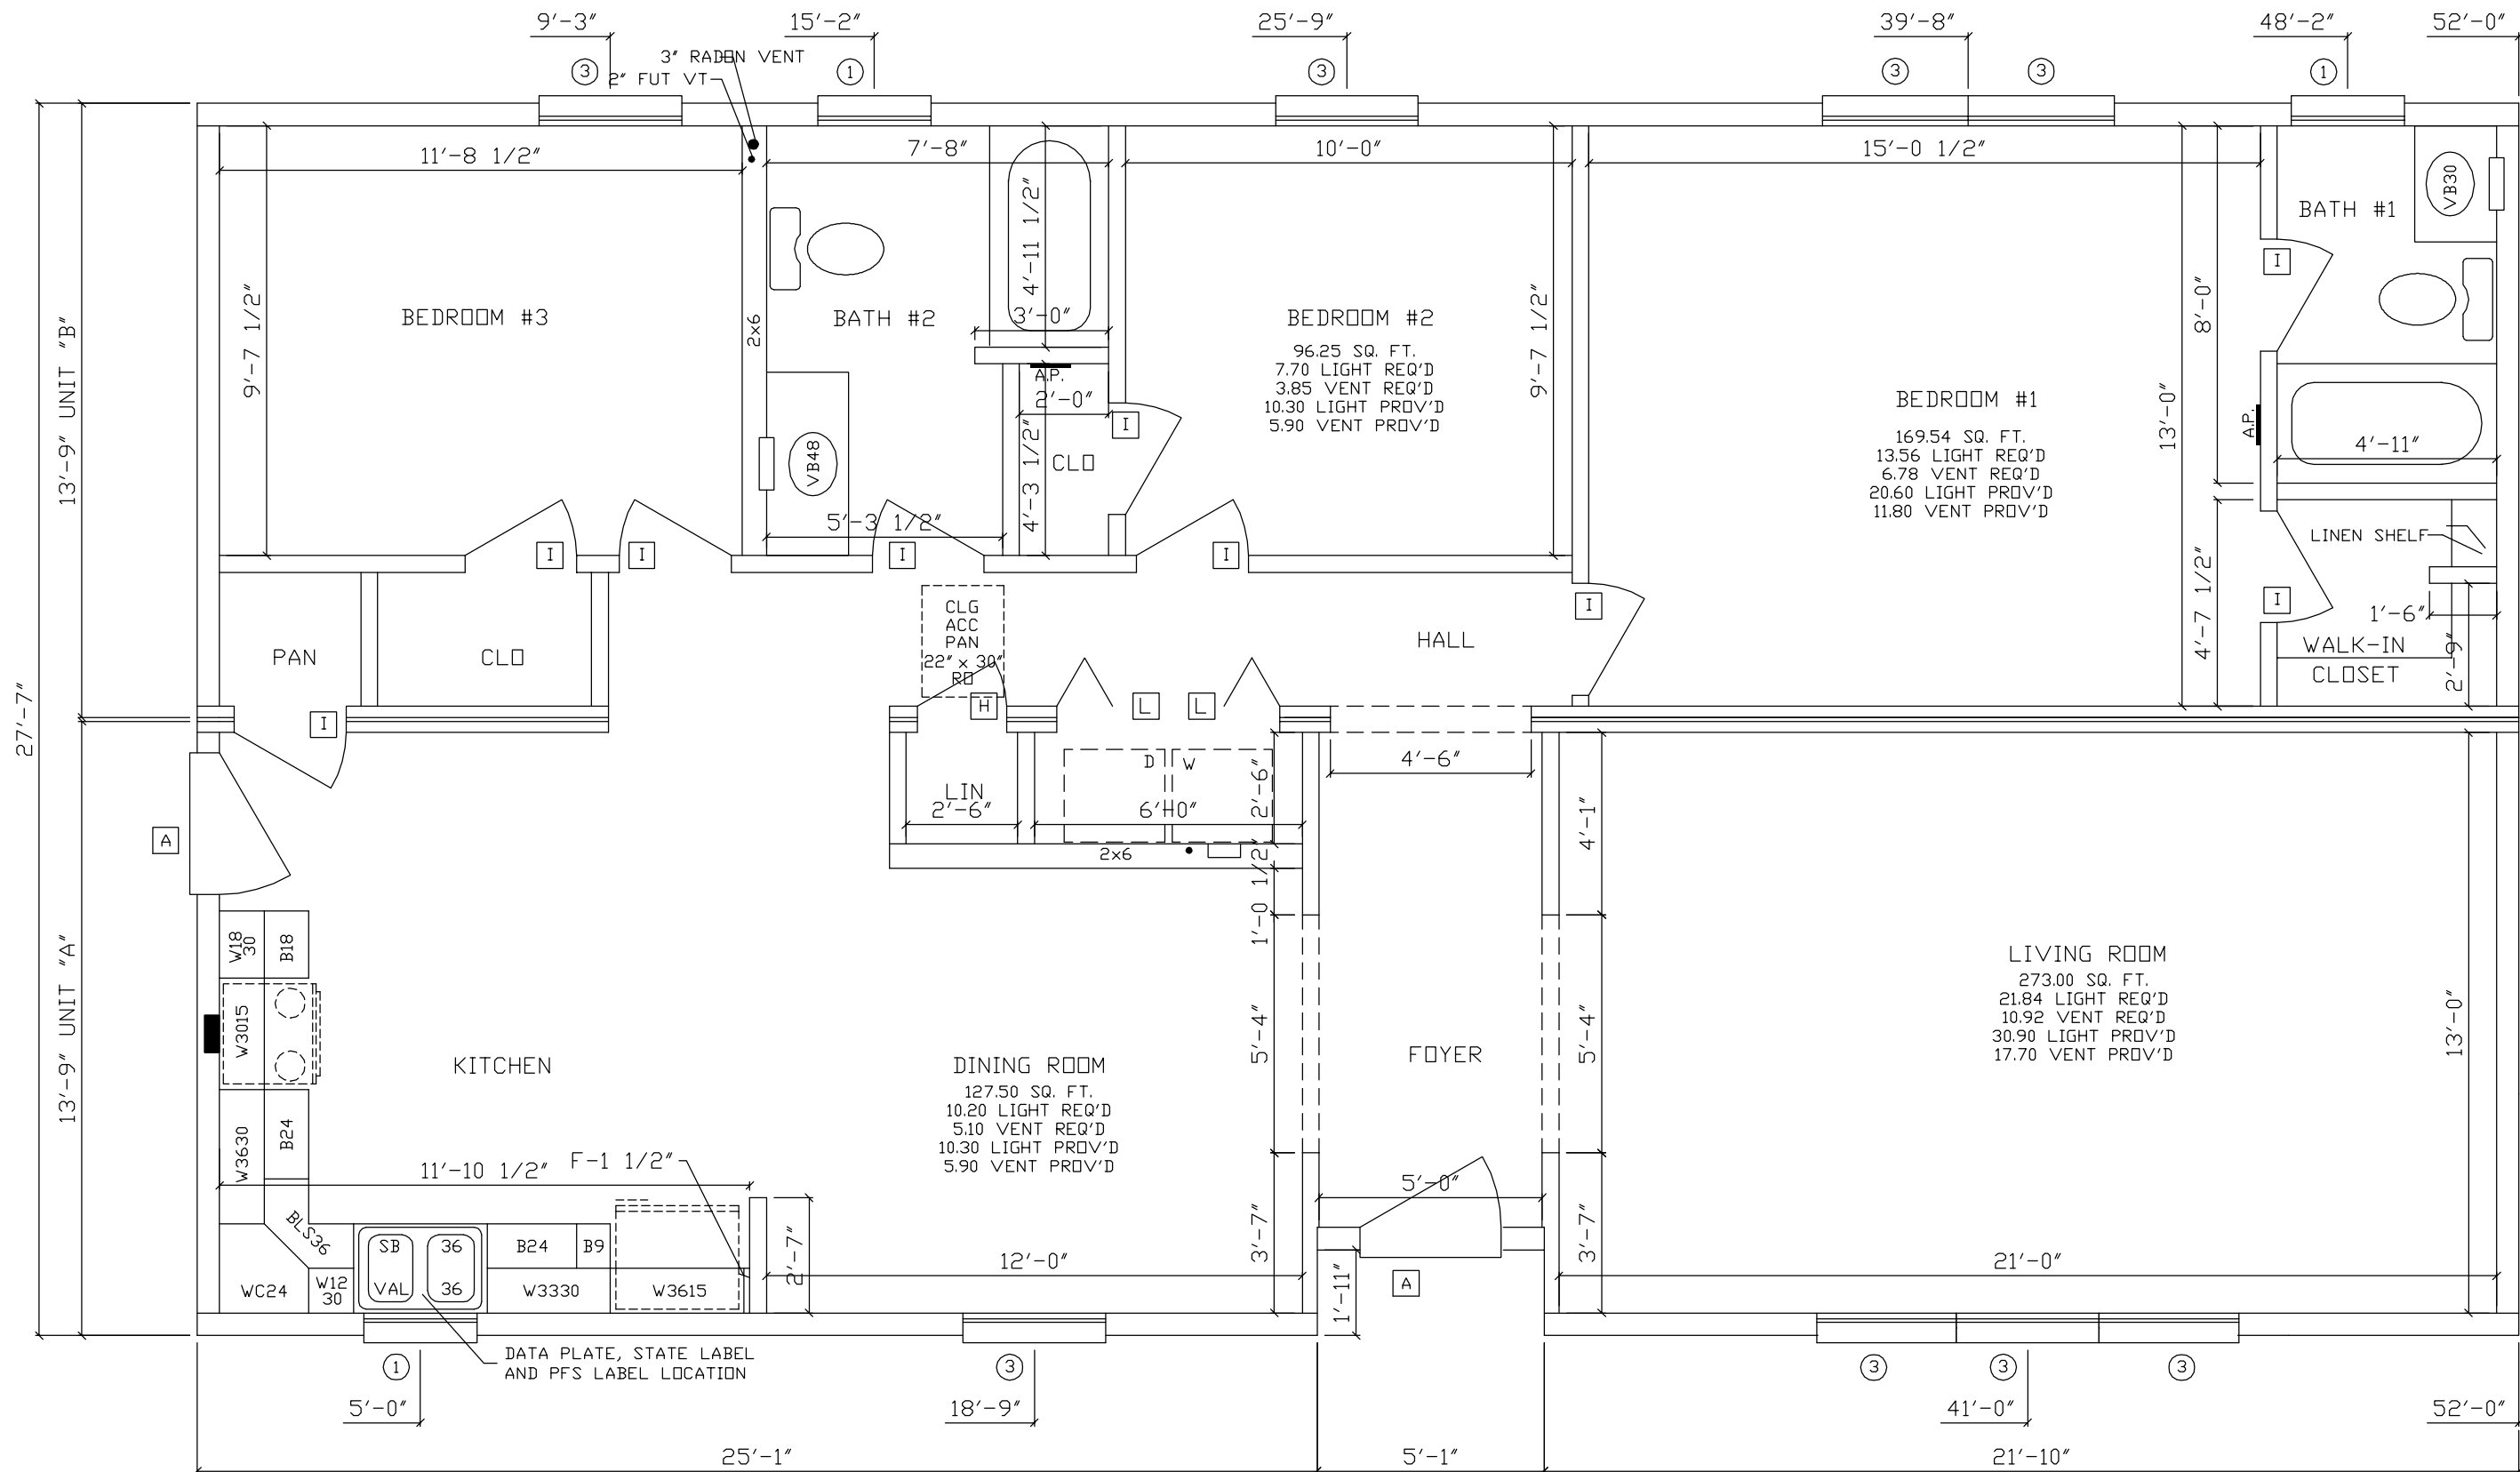

DATE:	00/00/00	DRAWN BY:	INIT	STATUS:	STAT
PAGE:					
CUSTOMER		BUILDER		ORDER NO.	
CUSTOMER	CUSTOMER	CITY	CITY	ORDER NO.	ORDER NO.
STATE	STATE	COUNTY	COUNTY	SERIAL NO.	SERIAL NO.
ST	ST	WIND LOAD	WIND LOAD	SERIAL	SERIAL
		SNOW LOAD	SNOW LOAD	FILE	FILE

**2852- RANCH BEDFORD I**  
**1st STORY FLOOR PLAN**

72 EAST MARKET STREET  
P.O. BOX 219  
MIDDLEBURG, PA. 17842  
PHONE: (570) 837-1424  
FAX: (570) 837-6133

**PROFESSIONAL BUILDING SYSTEMS, INC.**

NOTES: 1. HEAT LOSS WAS CALCULATED W/ R-19 INSULATION OR HEATED BSMT 5. 9.  
2. STAIRS TO BE BUILT 8 1/4" RISERS/9" TREADS 6. 10.  
3. 7. 11.  
4. 8. 12.