

DATE: 00/00/00	DRAWN BY: INIT	STATUS: STAT	2856- RANCH BEDFORD III 1st STORY FLOOR PLAN		ORDER NO.	ORDER SERIAL	FILE NO.	FILE
			BUILDER CITY	BUILDER COUNTY	BUILDER CITY	BUILDER COUNTY	BUILDER CITY	BUILDER COUNTY
			<b>PROFESSIONAL BUILDING SYSTEMS, INC.</b> 72 EAST MARKET STREET P.O. BOX 219 MIDDLEBURG, PA, 17842 PHONE: (570) 837-1424 FAX: (570) 837-6133		CUSTOMER	CUSTOMER	CUSTOMER	CUSTOMER
					WIND SPEED	WIND LOAD	SNOW LOAD	STATE
					WIND SPEED	WIND LOAD	SNOW LOAD	STATE
					WIND SPEED	WIND LOAD	SNOW LOAD	STATE


NOTES: 1. BUILDER IS RESPONSIBLE FOR PROVIDING A PROPERLY SIZED HEATING SYSTEM TO COVER A 35,000 BTU LOSS  
 2. \* - DENOTES ADDITIONAL COLUMN IN BASEMENT  
 3. CLG BEAM OVER LIV TO BE: 6-2x10 SYP#2  
 4. CLG BEAM OVER BED 1 TO BE: 6-1 1/2 x 9 1/4 ML

- 5.
- 6.
- 7.
- 8.
- 9.
- 10.
- 11.
- 12.

PAGE:

CEILING

FLOOR

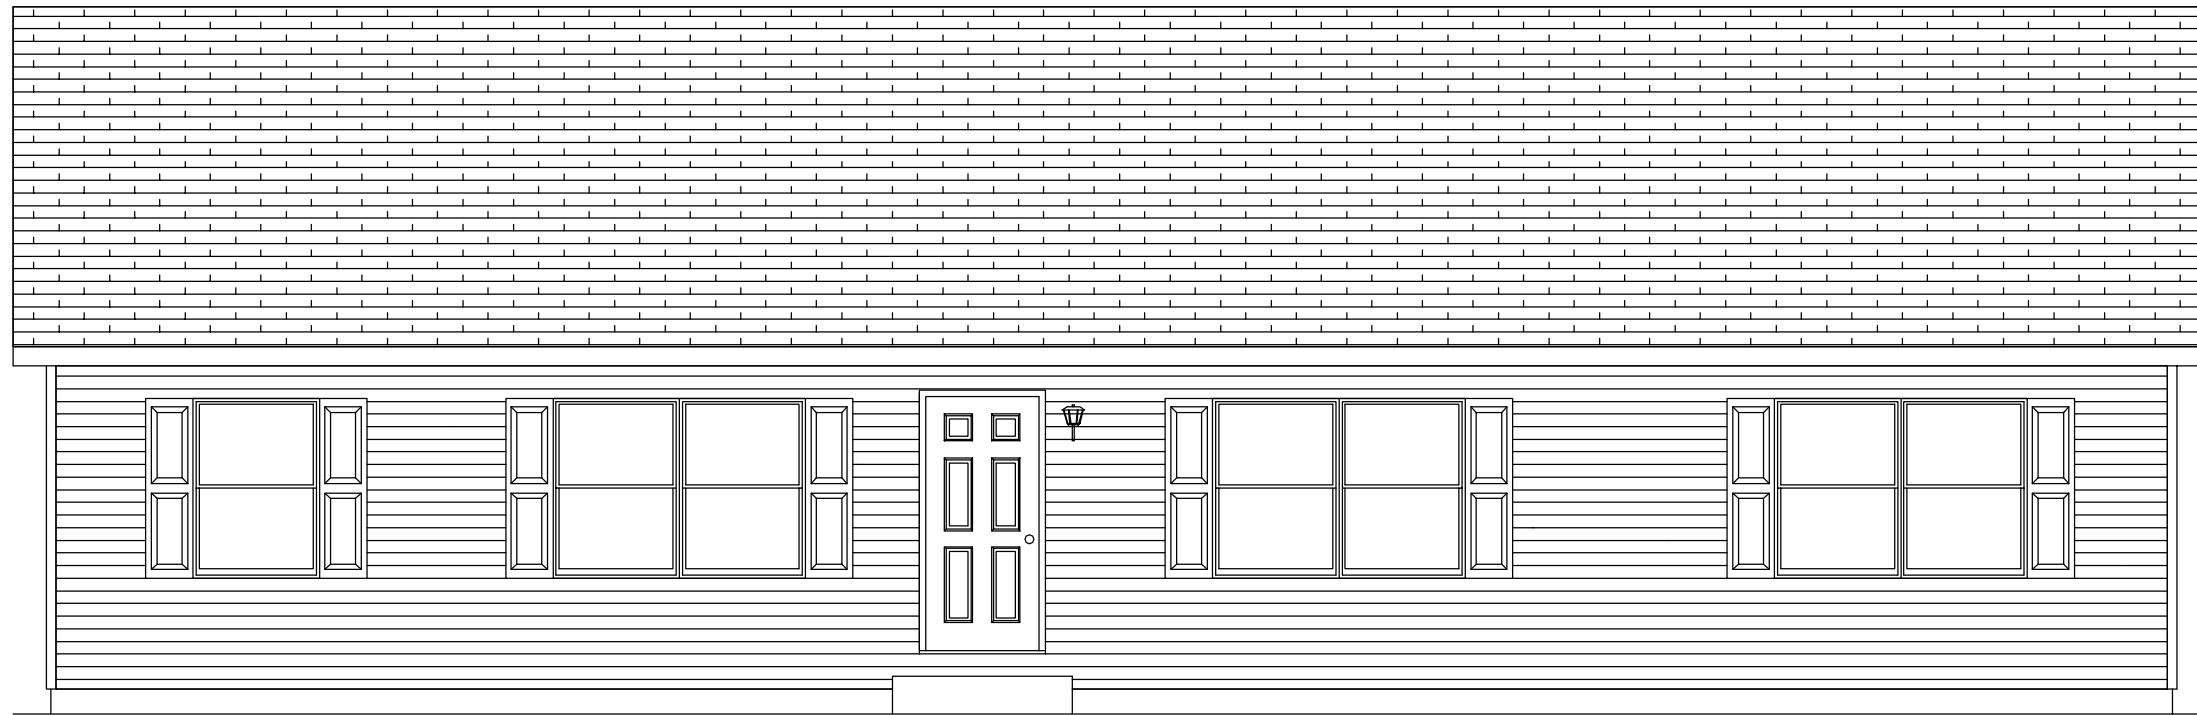


FRONT ELEVATION

NOTE - ACTUAL HOUSE MAY VARY FROM ELEVATION

CEILING


FLOOR

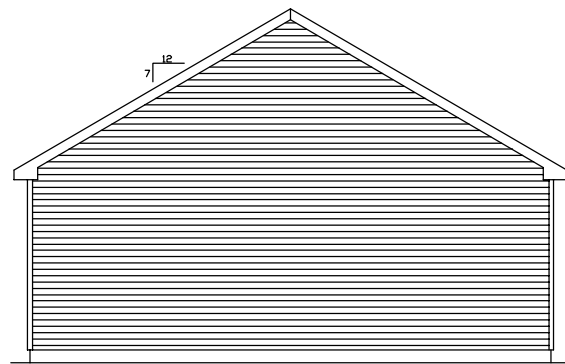

RIGHT ELEVATION



REAR ELEVATION

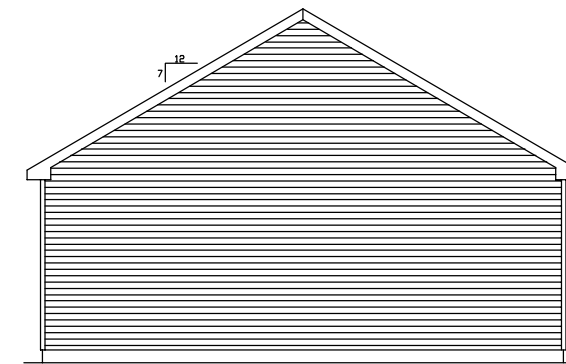

LEFT ELEVATION

PAGE:	DATE:	DRAWN BY:	STATUS:	CUSTOMER
	00/00/00	INIT	STAT	
				STATE
				SNOW LOAD
				BUILDER
				CITY
				COUNTY
				WIND LOAD
				WIND SPEED
				CITY
				COUNTY
				STATE
				SNOW LOAD
				ORDER NO.
				SERIAL NO.
				SERIAL
				FILE NO.
				FILE

2856- RANCH BEDFORD III ELEVATIONS

72 EAST MARKET STREET  
 P.O. BOX 219  
 MIDDLEBURG, PA. 17842  
 PHONE: (570) 837-1424  
 FAX: (570) 837-6133

