





FRONT ELEVATION


NOTE - ACTUAL HOUSE MAY VARY FROM ELEVATION

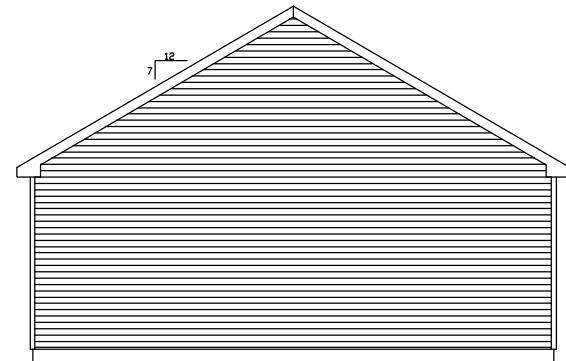

RIGHT ELEVATION

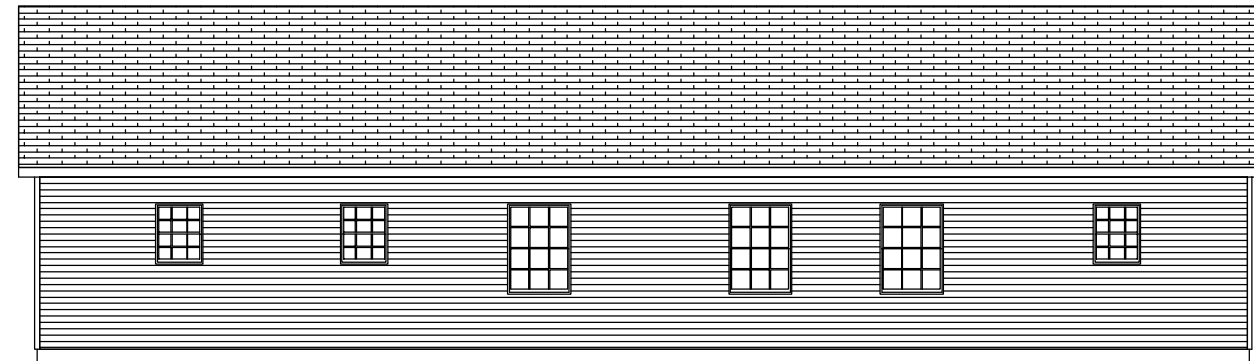

REAR ELEVATION

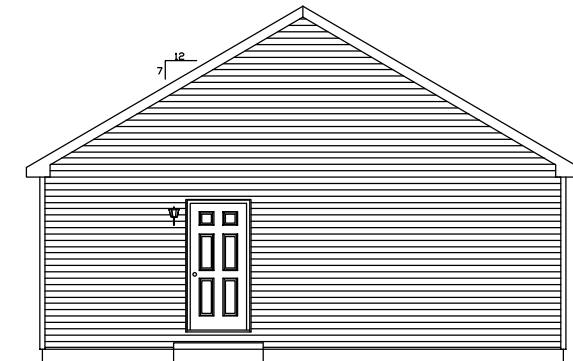

LEFT ELEVATION


PAGE:	DATE:	DRAWN BY:	STATUS:	CUSTOMER
	00/00/00	INIT	STAT	
				STATE
				SNOW LOAD
				BUILDER
				COUNTY
				CITY
				COUNTY
				WIND LOAD
				WIND SPEED
				FILE NO.
				ORDER
				SERIAL
				FILE

2864- RANCH BRADFORD II
ELEVATIONS



72 EAST MARKET STREET
P.O. BOX 219
MIDDLEBURG, PA. 17842
PHONE: (570) 837-1424
FAX: (570) 837-6133

PROFESSIONAL
BUILDING
SYSTEMS, INC.

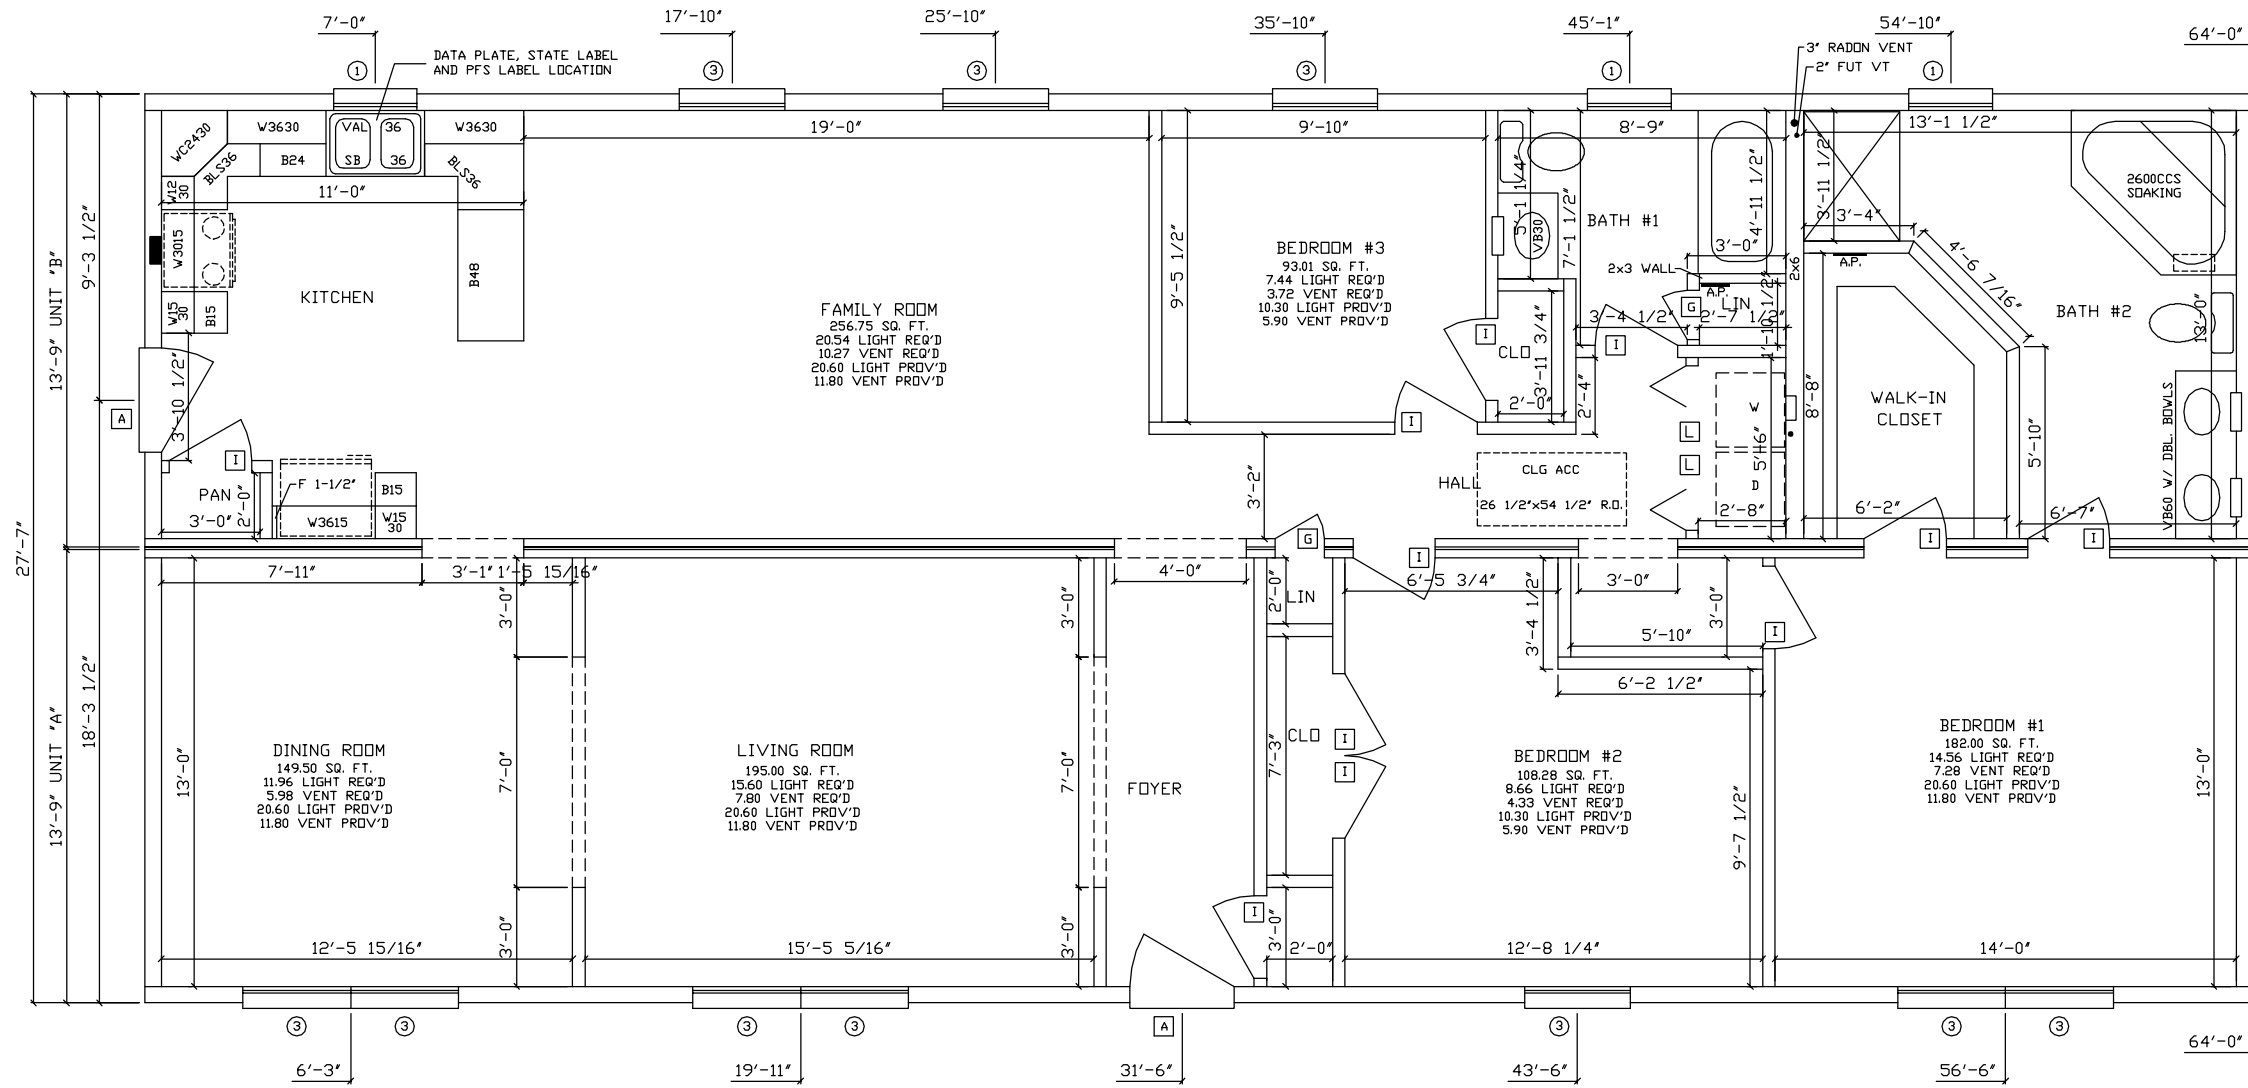

NOTES: 1. HEAT LOSS WAS CALCULATED W/ R-19 INSULATION OR HEATED BSMT
 2. STAIRS TO BE BUILT 8 1/4" RISERS/9" TREADS
 3.
 4.

5.
 6.
 7.
 8.
 9.
 10.
 11.
 12.

PAGE:	DATE:	DRAWN BY:	STATUS:
	00/00/00	INIT	STAT

2864-RANCH BRADFORD II
 1st STORY FLOOR PLAN

72 EAST MARKET STREET
 P.O. BOX 219
 MIDDLEBURG, PA. 17842
 PHONE: (570) 837-1424
 FAX: (570) 837-6133

PROFESSIONAL BUILDING SYSTEMS, INC.

BUILDER	BUILDER	CUSTOMER
CITY	COUNTY	CUSTOMER
CITY	COUNTY	STATE
WIND SPEED	WIND LOAD	SNOW LOAD
ORDER NO.	SERIAL NO.	FILE NO.