



INSTALL OVERHANGS

NOTE - ACTUAL HOUSE MAY VARY FROM ELEVATION

CEILING

FLOOR

CEILING

FLOOR

CEILING


FLOOR

CEILING

FLOOR


PAGE:	DATE:		DRAWN BY:	STATUS:	2840- PBS SPEC TWO STORY			BUILDER	CUSTOMER
								Professional Building Systems	PBS
3								CITY	STATE
								Mt. Gilead	N.C.
						WIND SPEED		WIND LOAD	SNOW LOAD
						ORDER NO.	SERIAL NO.	FILE NO.	
						19042 Spec			

**PROFESSIONAL BUILDING SYSTEMS, INC.**  
 72 EAST MARKET STREET  
 P.O. BOX 219  
 MIDDLEBURG, PA. 17842  
 PHONE: (570) 837-1424  
 FAX: (570) 837-6133

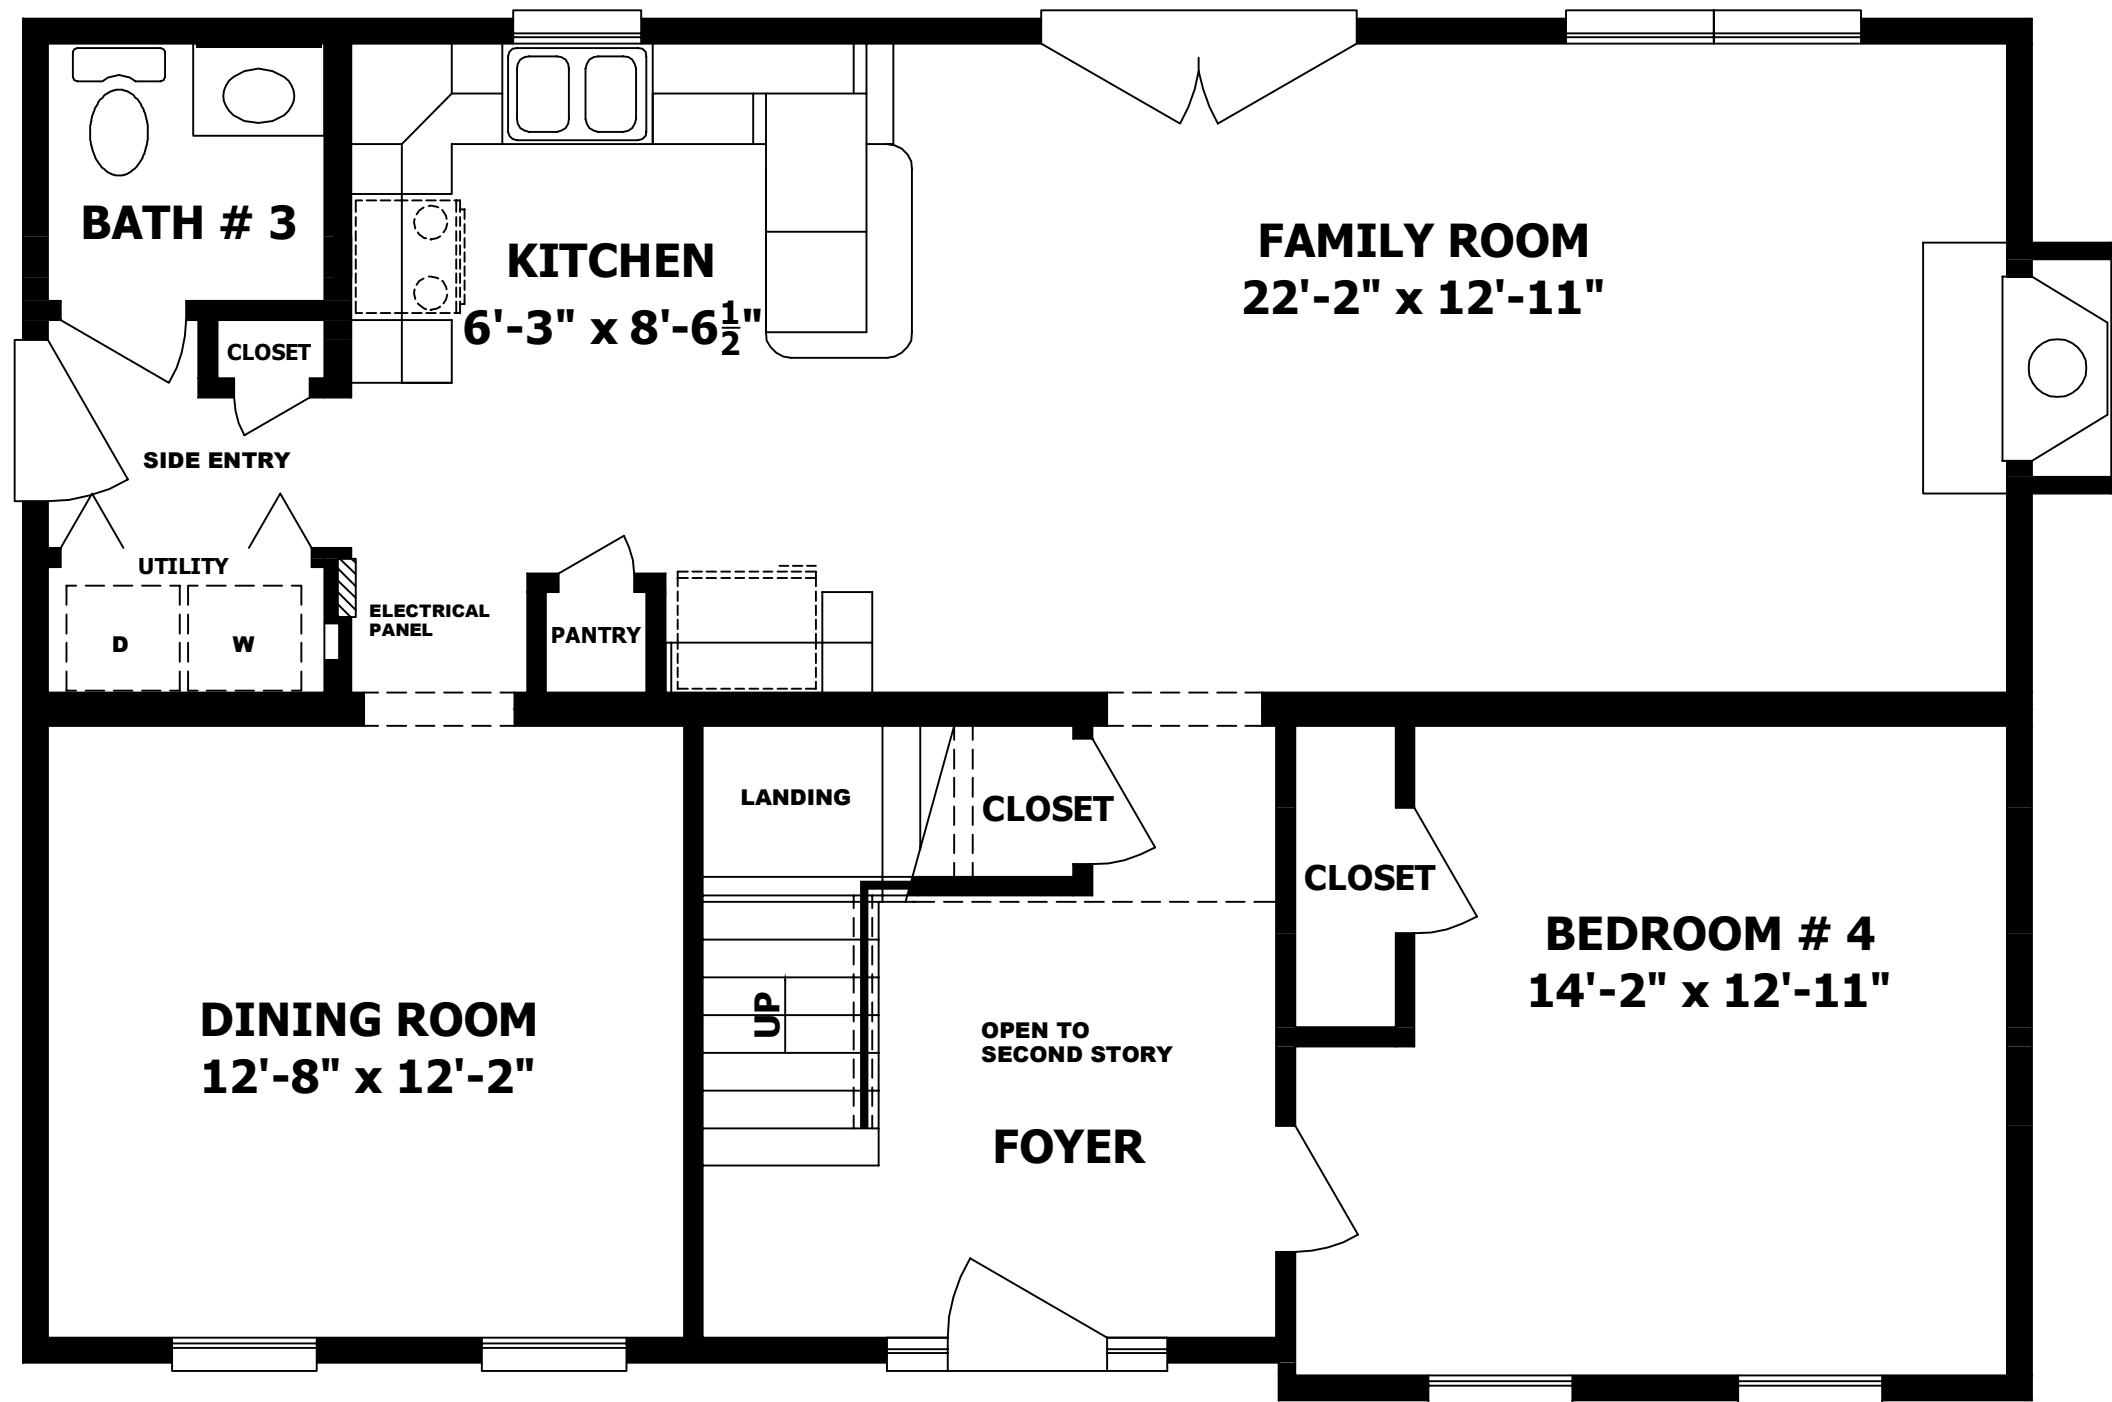

**2840 TWO STORY  
FIRST FLOOR PLAN  
1014 SQ. FT. FIRST FLOOR**

PAGE:	DATE:		DRAWN BY:	STATUS:	2840- PBS SPEC TWO STORY 1st STORY FLOOR PLAN			
	<b>PROFESSIONAL BUILDING SYSTEMS, INC.</b> 72 EAST MARKET STREET P.O. BOX 219 MIDDLEBURG, PA, 17842 PHONE: (570) 837-1424 FAX: (570) 837-6133							
2.1	ORDER NO.	SERIAL NO.	FILE NO.	19042	Spec			
	BUILDER	Professional Building Systems	CUSTOMER	PBS				
	CITY	Mt. Gilead	COUNTY	Montgomery	STATE	N.C.		
	WIND SPEED		WIND LOAD		SNOW LOAD			

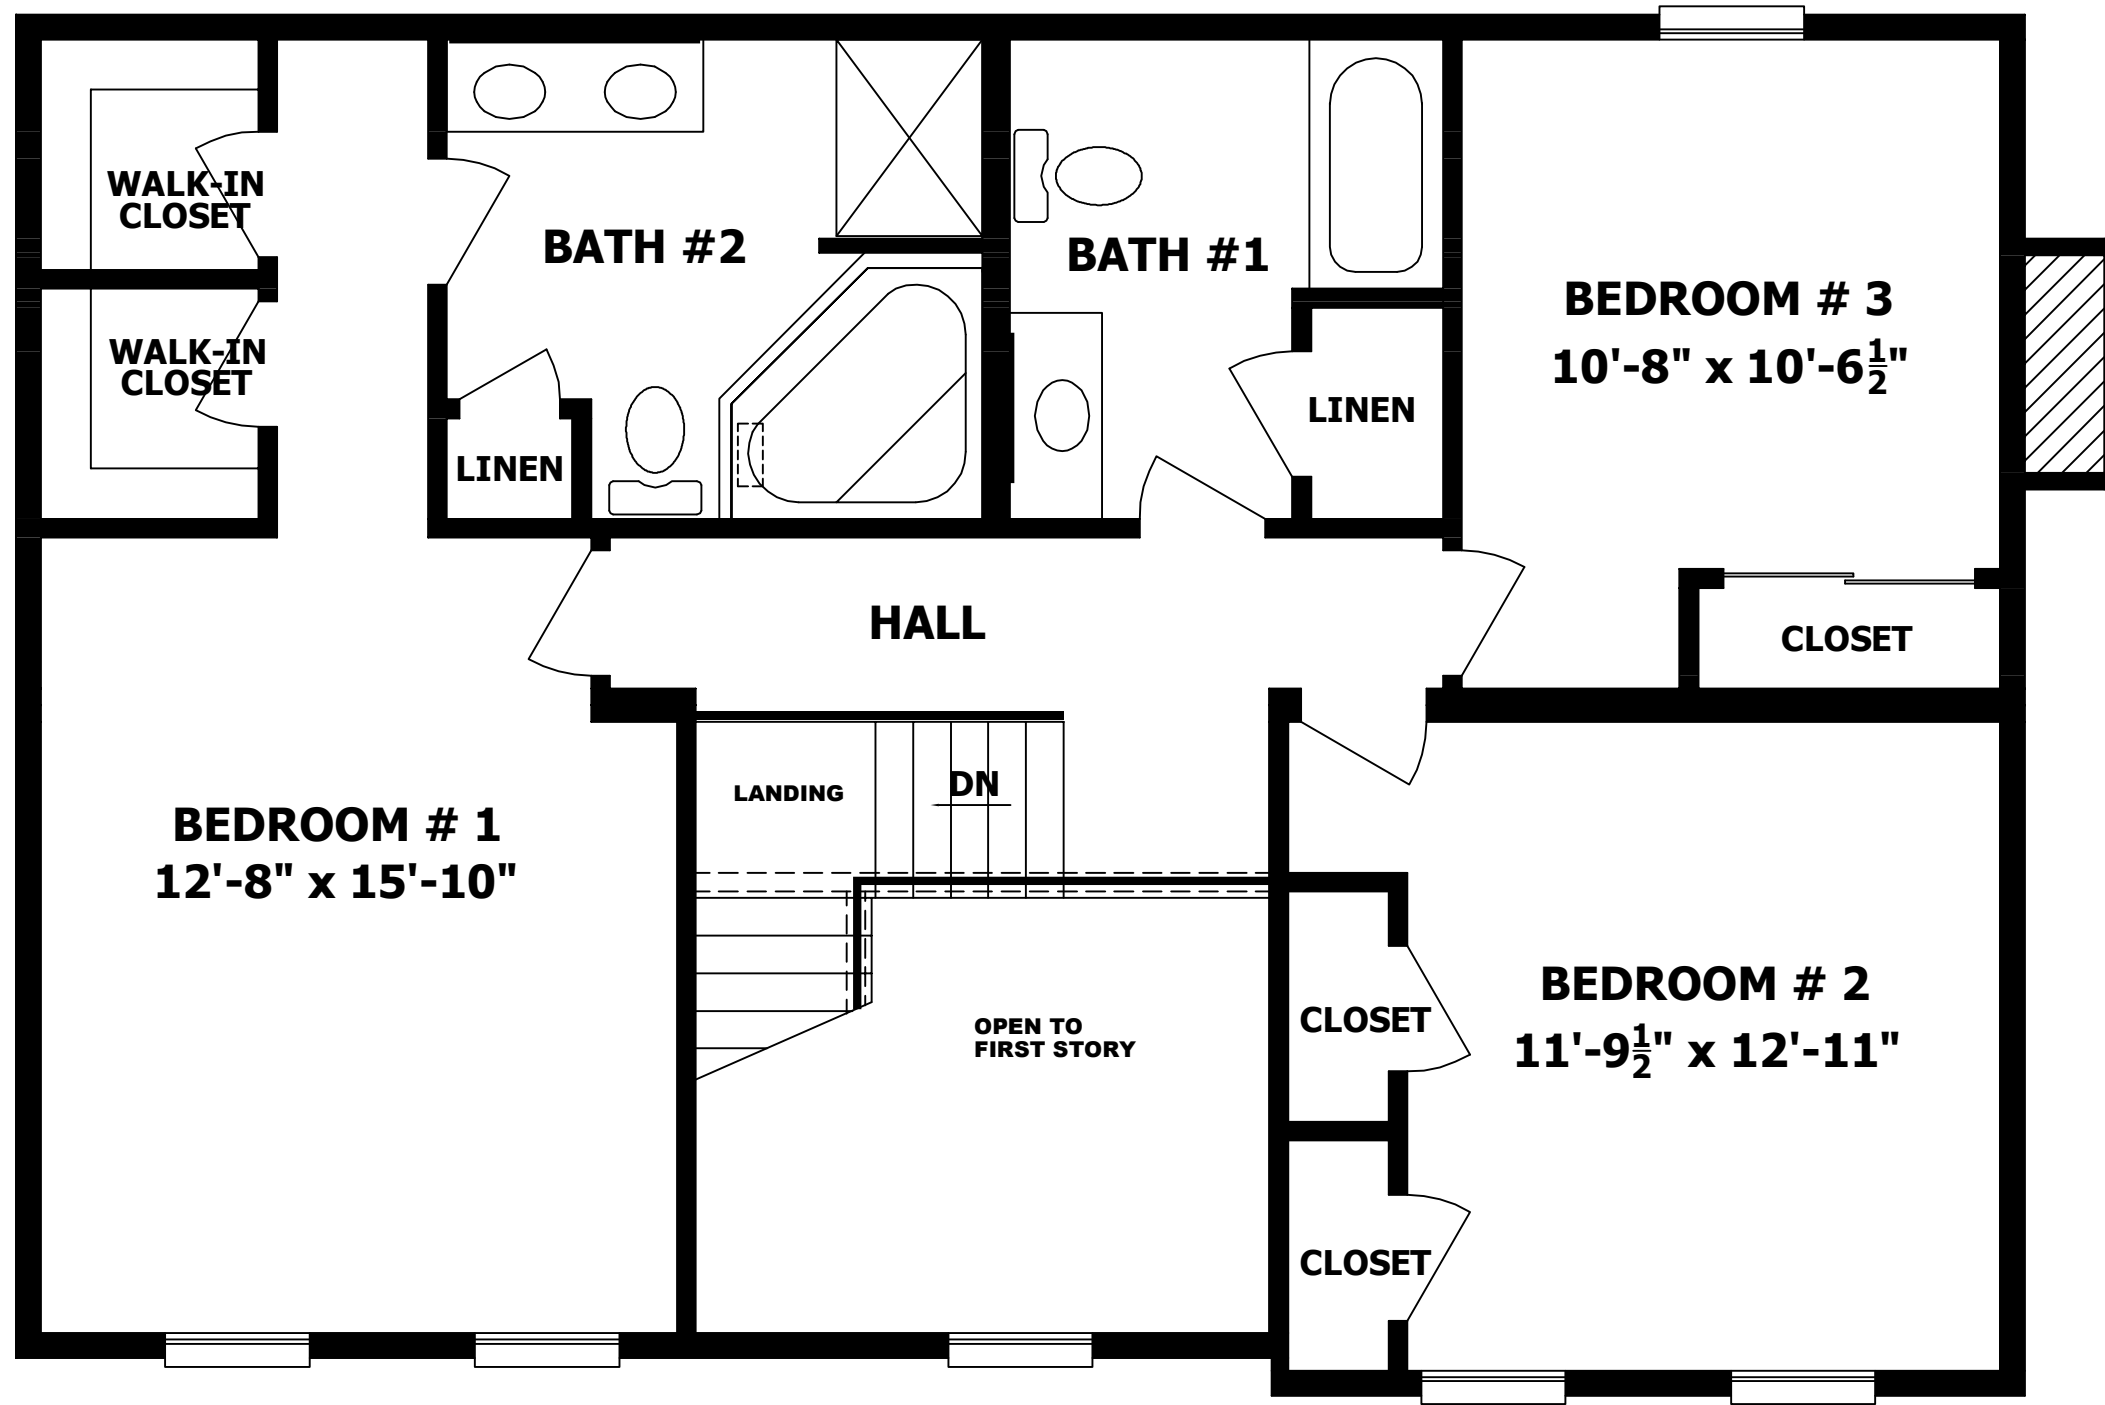

**2840 TWO STORY  
SECOND FLOOR PLAN  
1014 SQ. FT. SECOND FLOOR**

PAGE:	2.2		
	DATE:	STATUS:	
DRAWN BY:			
2840- PBS SPEC TWO STORY 2nd STORY FLOOR PLAN			
72 EAST MARKET STREET P.O. BOX 219 MIDDLEBURG, PA, 17842 PHONE: (570) 837-1424 FAX: (570) 837-6133			
BUILDER	Professional Building Systems	CUSTOMER	PBS
CITY	Mt. Gilead	COUNTY	Montgomery
WIND SPEED		WIND LOAD	N.C.
ORDER NO.		STATE	N.C.
SERIAL NO.		SNOW LOAD	
FILE NO.	19042	Spec	