

ATTIC VENTILATION	
LOWER 50% ● EAVES	
REQ'D 2.56	SUPPLIED 4.10
UPPER 50% 3'-0" MIN ABOVE EAVES	
REQ'D 2.56	SUPPLIED 2.88

NOTE: SEE PAGE 4.1 FOR EXTERIOR WALL FINISH, SOFFIT FINISH, AND ROOF COVERING.
 NOTE - ACTUAL HOUSE MAY VARY FROM ELEVATION



CEILING

FLOOR

CEILING

FLOOR

CEILING

FLOOR

CEILING

FLOOR


2848-PBS SPEC TWO STORY

STATUS:	
DRAWN BY:	
DATE:	

PAGE: 3


BUILDER	Professional Building Systems	CUSTOMER	PBS
CITY	Mt. Gilead	STATE	N.C.
WIND SPEED		WIND LOAD	SNOW LOAD
ORDER NO.		SERIAL NO.	FILE NO.
			4515 Spec House

PROFESSIONAL BUILDING SYSTEMS, INC.
 610 WEST ALLENTOWN ST.
 P.O. BOX 70
 MOUNT GILEAD, NC 27306
 PHONE: (910) 439-4317
 FAX: (910) 439-4558

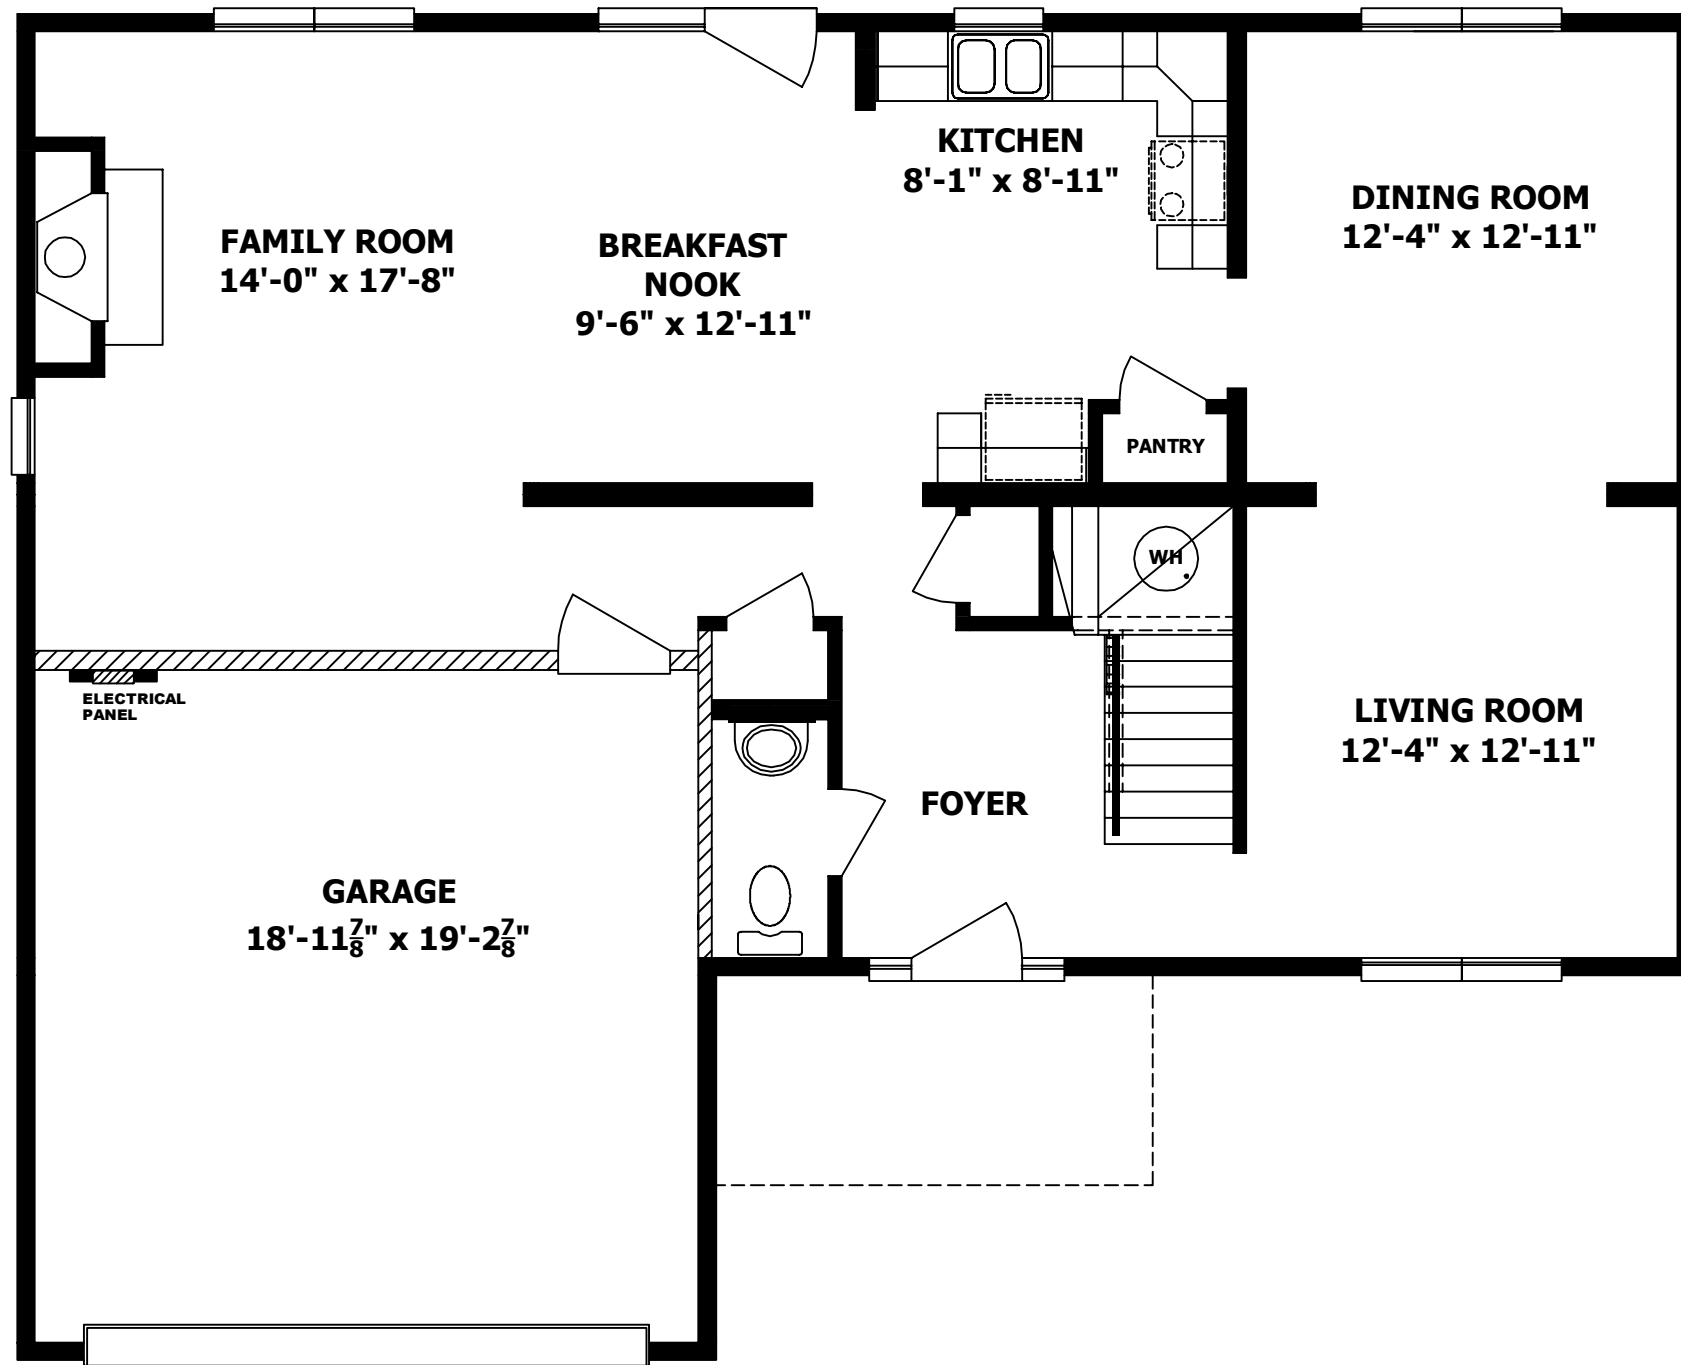


**2848 TWO STORY
FIRST FLOOR PLAN
1454 SQ. FT. FIRST FLOOR**

PAGE:	DATE:	DRAWN BY:	STATUS:	2848-PBS SPEC TWO STORY PROFESSIONAL BUILDING SYSTEMS, INC. 610 WEST ALLENTOWN ST., P.O. BOX 70 MOUNT GILEAD, NC 27306 PHONE: (910) 439-4317 FAX: (910) 439-4558	BUILDER:	CUSTOMER:
					Professional Building Systems CITY: Mt. Gilead COUNTY: Montgomery STATE: N.C. SERIAL NO.: ORDER NO.:	PBS N.C. SNOW LOAD 4515 Spec House

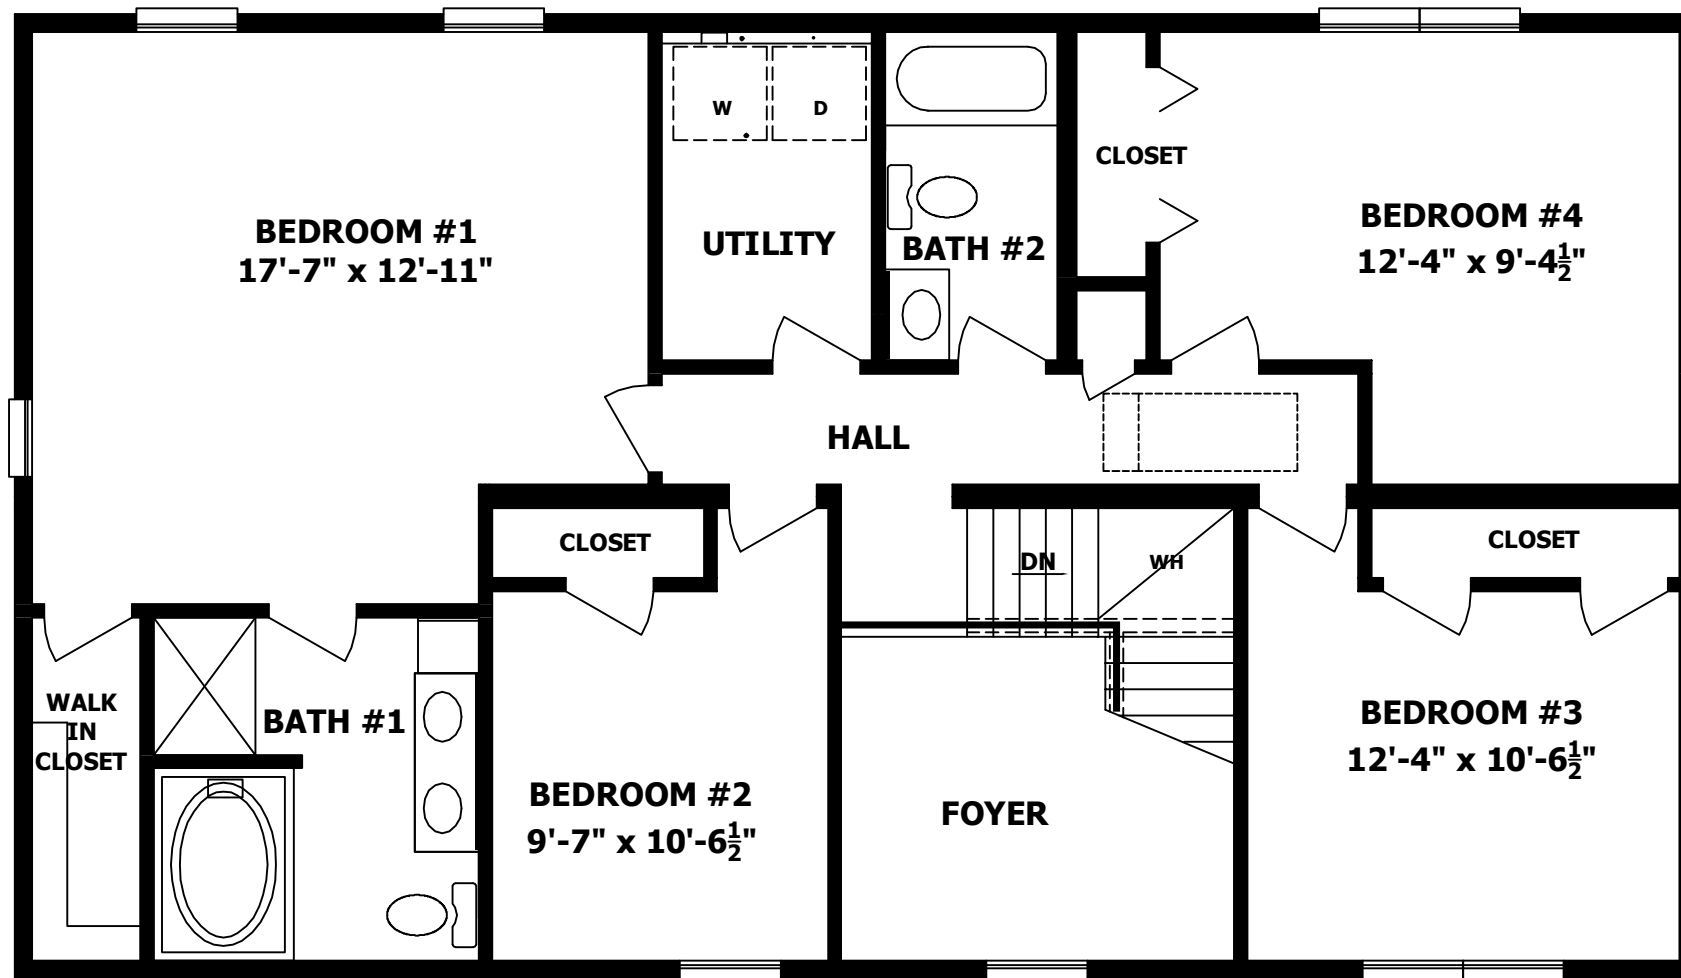

**2848 TWO STORY
SECOND FLOOR PLAN
1245 SQ. FT. SECOND FLOOR**

PAGE:	DATE:	DRAWN BY:	STATUS:	2848-PBS SPEC TWO STORY			
				BUILDER	Professional Building Systems	CUSTOMER	PBS
 PROFESSIONAL BUILDING SYSTEMS, INC. 610 WEST ALLENTOWN ST. P.O. BOX 70 MOUNT GILEAD, NC 27306 PHONE: (910) 439-4317 FAX: (910) 439-4558	ORDER NO. SERIAL NO. FILE NO.	WIND SPEED WIND LOAD SNOW LOAD	CITY	Mt. Gilead	STATE	N.C.	
			COUNTY	Montgomery	CUSTOMER	PBS	
			BUILDER	Professional Building Systems	STATE	N.C.	
			CITY	Mt. Gilead	SNOW LOAD		