



# THE MAGNOLIA

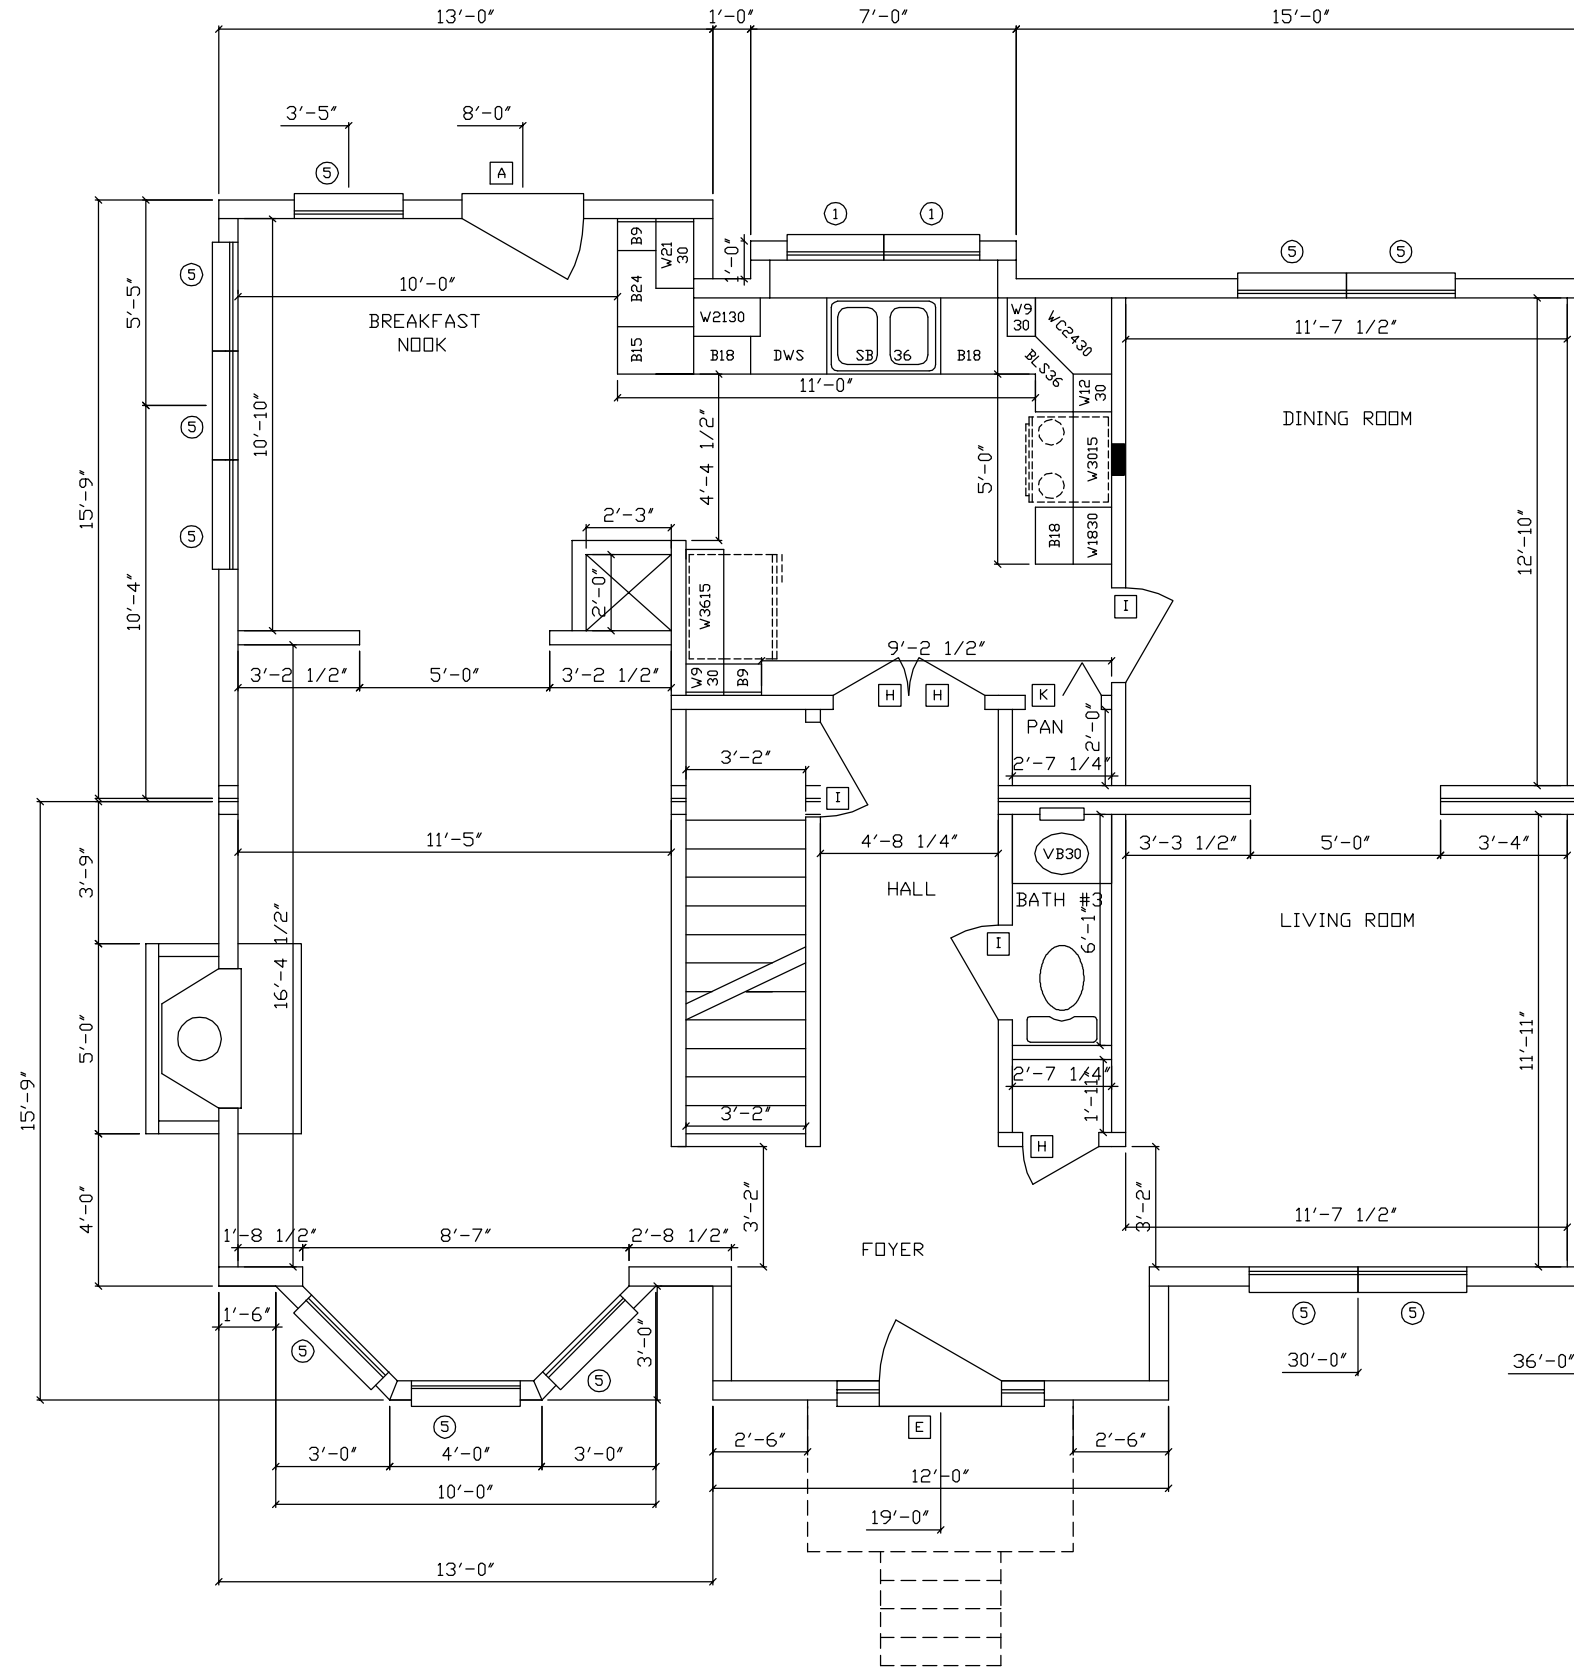

**APPROVED**  
 I HAVE REVIEWED THESE PLANS AND  
 SPECIFICATIONS AS OF THIS DATE AND  
 MY SIGNATURE EVIDENCES MY APPROVAL

PAGE:	DATE:		STATUS:		NAME:		DATE:	
	00/00/00		STAT					
2.1	DRAWN BY:		STATUS:		BUILDER:		CUSTOMER:	
	INIT		STAT		COUNTY		CUSTOMER	
				CITY		STATE		
				WIND SPEED		SNOW LOAD		
				? (3-SEC GUST)				
				ORDER NO.		FILE NO.		
				SERIAL NO.		FILE		
				ORDER		SERIAL		
2853- RANCH FLOOR PLAN 1st STORY FLOOR PLAN				PROFESSIONAL BUILDING SYSTEMS, INC. 610 WEST ALLENTOWN ST. P.O. BOX 70 MT. GILEAD, N.C. 27306 PHONE: (910) 439-4317 FAX: (910) 439-4558				

# THE MAGNOLIA

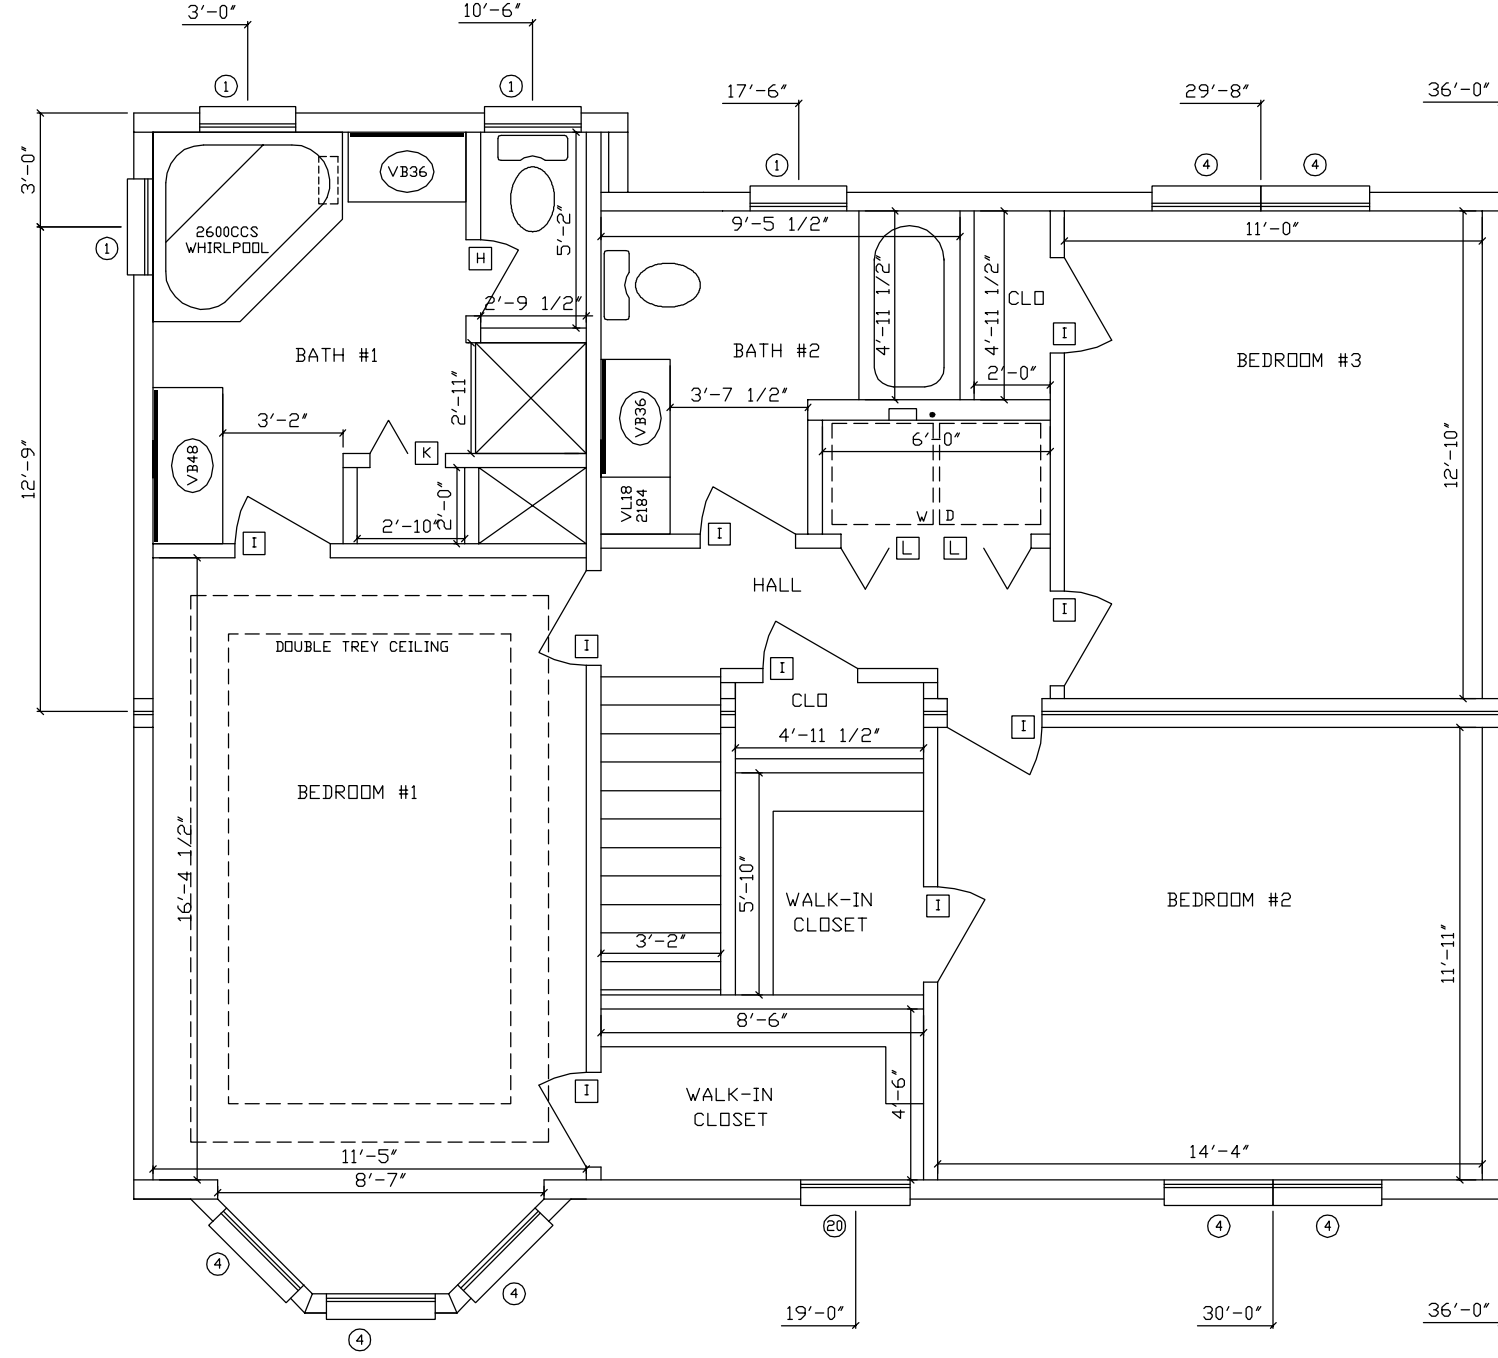

**APPROVED**  
 I HAVE REVIEWED THESE PLANS AND  
 SPECIFICATIONS AS OF THIS DATE AND  
 MY SIGNATURE EVIDENCES MY APPROVAL

PAGE: <b>2.2</b>	DATE: 00/00/00	DRAWN BY: INIT	STATUS: STAT	2853- RANCH 2nd STORY FLOOR PLAN		610 WEST ALLENTOWN ST. P.O. BOX 70 MT. GILEAD, N.C. 27306 PHONE: (910) 439-4317 FAX: (910) 439-4558
				BUILDER COUNTY CITY WIND SPEED ?(3-SEC GUST) ORDER NO.	BUILDER COUNTY CITY WIND LOAD SERIAL NO.	CUSTOMER STATE SNOW LOAD FILE NO.
				ORDER SERIAL FILE	NAME DATE	PROFESSIONAL <b>P B S</b> BUILDING SYSTEMS, INC.

# THE MAGNOLIA



**APPROVED**  
 I HAVE REVIEWED THESE PLANS AND  
 SPECIFICATIONS AS OF THIS DATE AND  
 MY SIGNATURE EVIDENCES MY APPROVAL

PAGE:	DATE:	DRAWN BY:	STATUS:	BUILDER	NAME	DATE
	00/00/00	INIT	STAT	CITY	CUSTOMER	CUSTOMER
				CITY	COUNTY	STATE
				WIND SPEED	WIND LOAD	SNOW LOAD
				(3-SEC GUST)	ORDER NO.	SERIAL NO.
				ORDER NO.	SERIAL	FILE
2853- RANCH FRONT ELEVATION				610 WEST ALLENTOWN ST. P.O. BOX 70 MT. GILEAD, N.C. 27306 PHONE: (910) 439-4317 FAX: (910) 439-4558		
						