

CEILING

FLOOR

CEILING

FLOOR



CEILING

FLOOR

CEILING

FLOOR


10659 TOWN HOUSES  
FRONT ELEVATION

DATE: 9-10-04


DRAWN BY: LM

STATUS: PRELIM

BUILDER	PBSNC			CUSTOMER
CITY	COUNTY	STATE	SNOW LOAD	20
WIND SPEED	90-3 SEC GUST	WIND LOAD	25.6	
ORDER NO.	SERIAL NO.	FILE NO.		
2768				

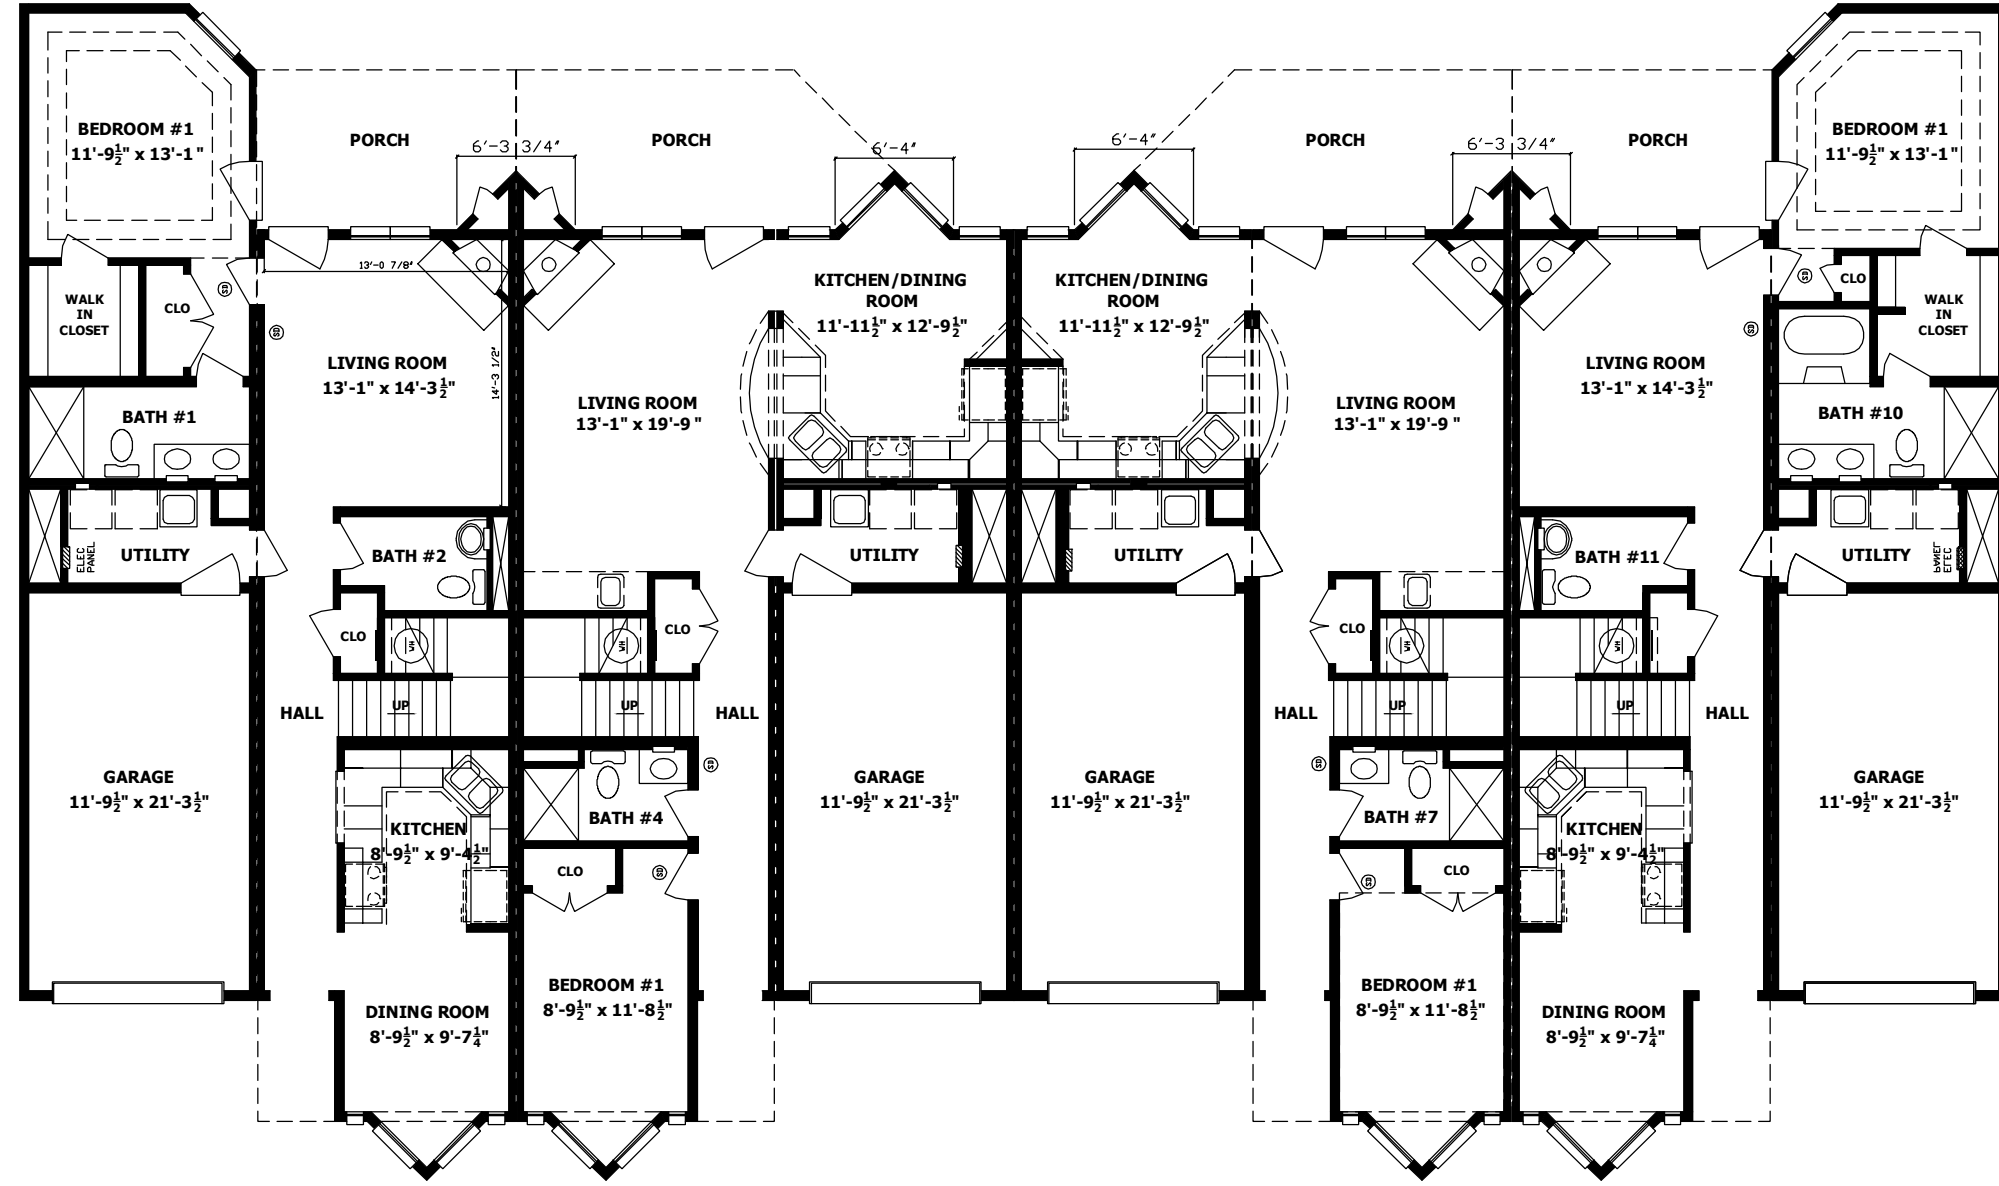

PAGE:	DATE:	9-10-04	DRAWN BY:	LM	STATUS:	PRELIM	
	BUILDER:	10659 TOWN HOUSES		CITY:	PBSNC	CUSTOMER:	
				COUNTY:		STATE:	
				WIND SPEED:	90-3 SEC GUST	WIND LOAD:	25.6
				ORDER NO.:	2768	SERIAL NO.:	
				FILE NO.:		SNOW LOAD:	20
				610 WEST ALLENTON STREET P.O. BOX 70 MT. GILEAD, NC 27306 PHONE: (910) 439-0046 FAX: (910) 439-4558			
				<b>PROFESSIONAL BUILDING</b> 			

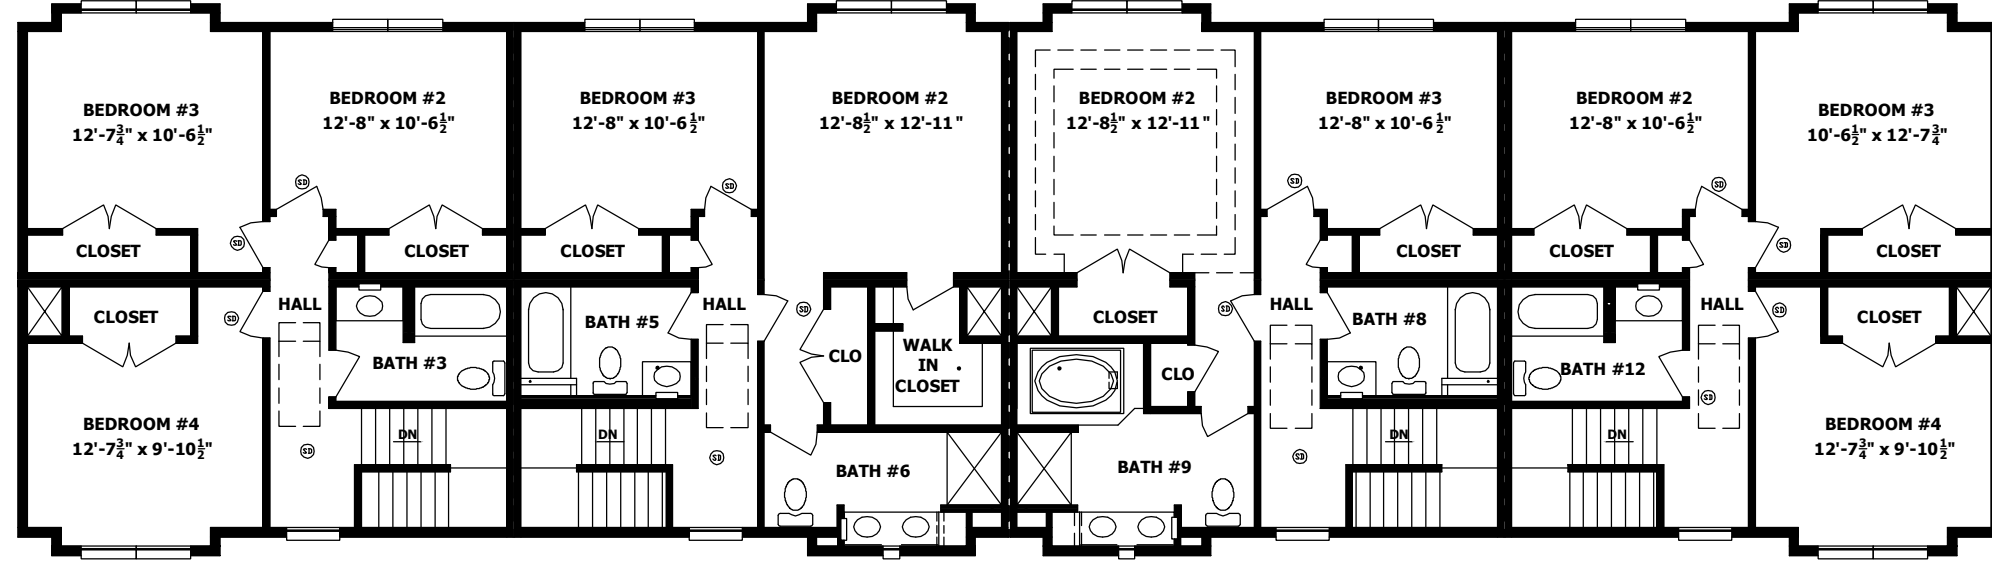

10659 TOWN HOUSES

BUILDER	PBSNC	CUSTOMER
CITY	COUNTY	STATE
WIND SPEED	WIND LOAD	SNOW LOAD
90-3 SEC GUST	25.6	20
ORDER NO.	SERIAL NO.	FILE NO.
	2768	

610 WEST ALLENTON STREET  
P.O. BOX 70  
MT. GILEAD, NC 27306  
PHONE: (910) 439-0046  
FAX: (910) 439-4558



DATE:	DRAWN BY:	STATUS:
9-10-04	LM	PRELIM

PAGE: