

CEILING

FLOOR



CEILING

FLOOR


FRONT ELEVATION

NOTE - ACTUAL HOUSE MAY VARY FROM ELEVATION



RIGHT ELEVATION

NOTE - ACTUAL HOUSE MAY VARY FROM ELEVATION

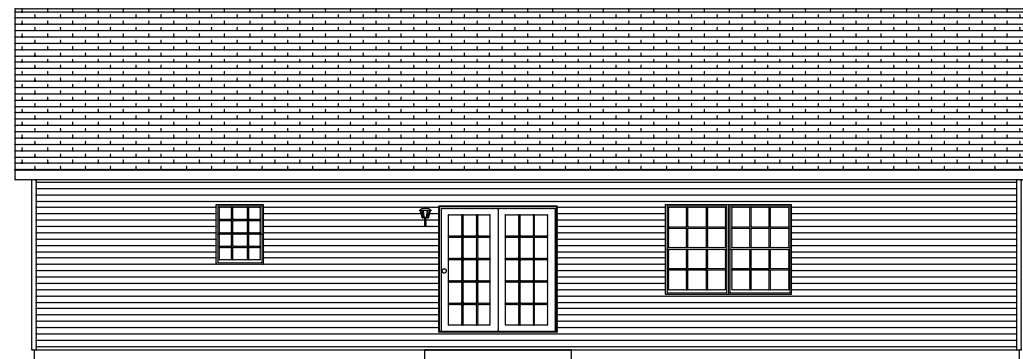

REAR ELEVATION

NOTE - ACTUAL HOUSE MAY VARY FROM ELEVATION




LEFT ELEVATION

NOTE - ACTUAL HOUSE MAY VARY FROM ELEVATION

DATE: 00/00/00	DRAWN BY: INIT	STATUS: STAT	2852/7 - MONTGOMERY II ELEVATIONS		BUILDER	CUSTOMER
			CITY	CITY	COUNTY	COUNTY
					CITY	CITY
					COUNTY	COUNTY
					WIND LOAD	WIND LOAD
					SNOW LOAD	SNOW LOAD
PAGE:					ORDER NO.	FILE NO.
					SERIAL NO.	SERIAL
					ORDER	FILE

PROFESSIONAL BUILDING SYSTEMS, INC.
 72 EAST MARKET STREET
 P.O. BOX 219
 MIDDLEBURG, PA. 17842
 PHONE: (570) 837-1424
 FAX: (570) 837-6133

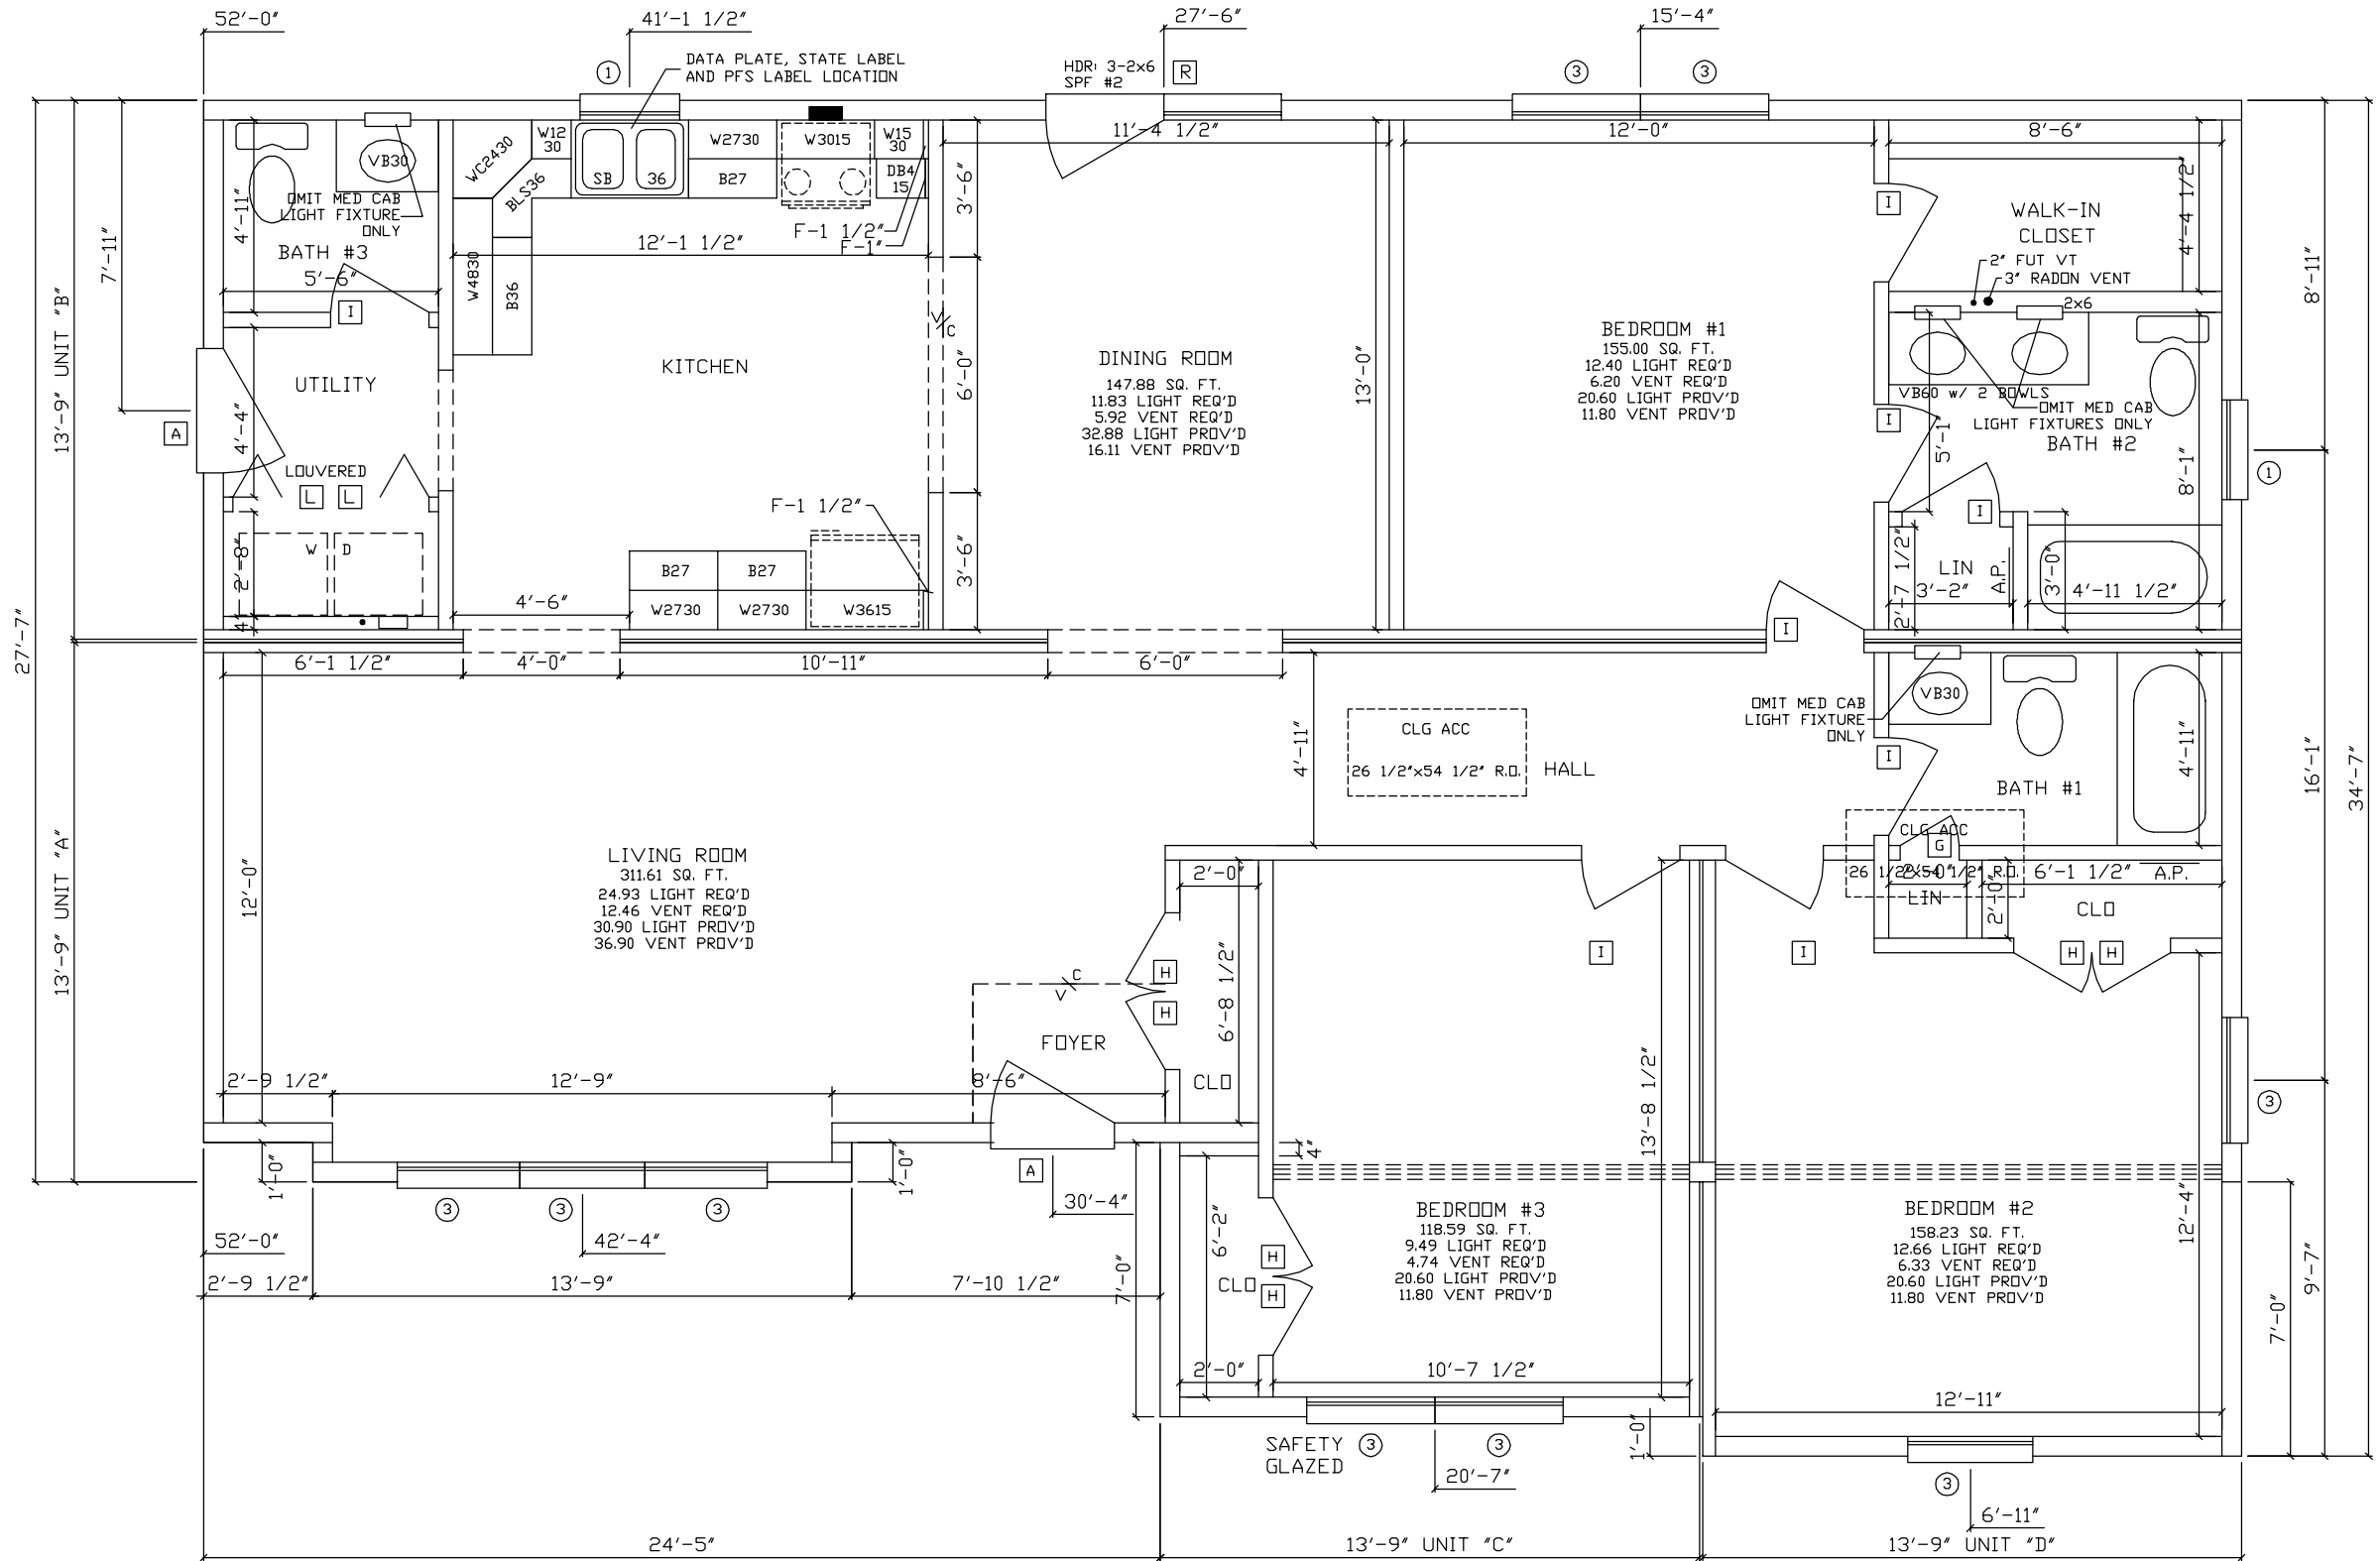

NOTES: 1. * - DENOTES ADDITIONAL COLUMN IN BASEMENT
 2.
 3. 2x6 SPF #2 EXTERIOR WALLS
 4. BEDROOM #2 WALL HEADER (3) 1 1/2"x9 1/4" M.L.


5. BEDROOM #3 WALL HEADER (2) 1 1/2"x9 1/4" M.L.
 6.
 7.
 8.

9.
 10.
 11.
 12.

DATE:	00/00/00	DRAWN BY:	INIT	STATUS:	STAT	CUSTOMER:	CUSTOMER
							STATE
PAGE:						BUILDER:	CITY
							COUNTY
						ORDER NO.:	CITY
							WIND SPEED
						SERIAL NO.:	WIND LOAD
							SNOW LOAD
						FILE NO.:	ST
							FILE

2852/7 - MONTEUR II
 1st STORY FLOOR PLAN

72 EAST MARKET STREET
 P.O. BOX 219
 MIDDLEBURG, PA. 17842
 PHONE: (570) 837-1424
 FAX: (570) 837-6133

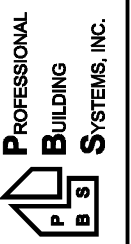

PROFESSIONAL
 BUILDING
 SYSTEMS, INC.