


APPROVED
I HAVE REVIEWED THESE PLANS AND
SPECIFICATIONS AS OF THIS DATE AND
MY SIGNATURE EVIDENCES MY APPROVAL



NOTE: SEE PAGE 4.1 FOR EXTERIOR WALL FINISH, SOFFIT FINISH, AND ROOF COVERING.
NOTE - ACTUAL HOUSE MAY VARY FROM ELEVATION

PORCH OVERHANG SUPPLIED BY PBS.
PORCH SLAB, POSTS AND RAILINGS
FOR PORCH TO BE SUPPLIED AND
INSTALLED ON-SITE BY OTHER

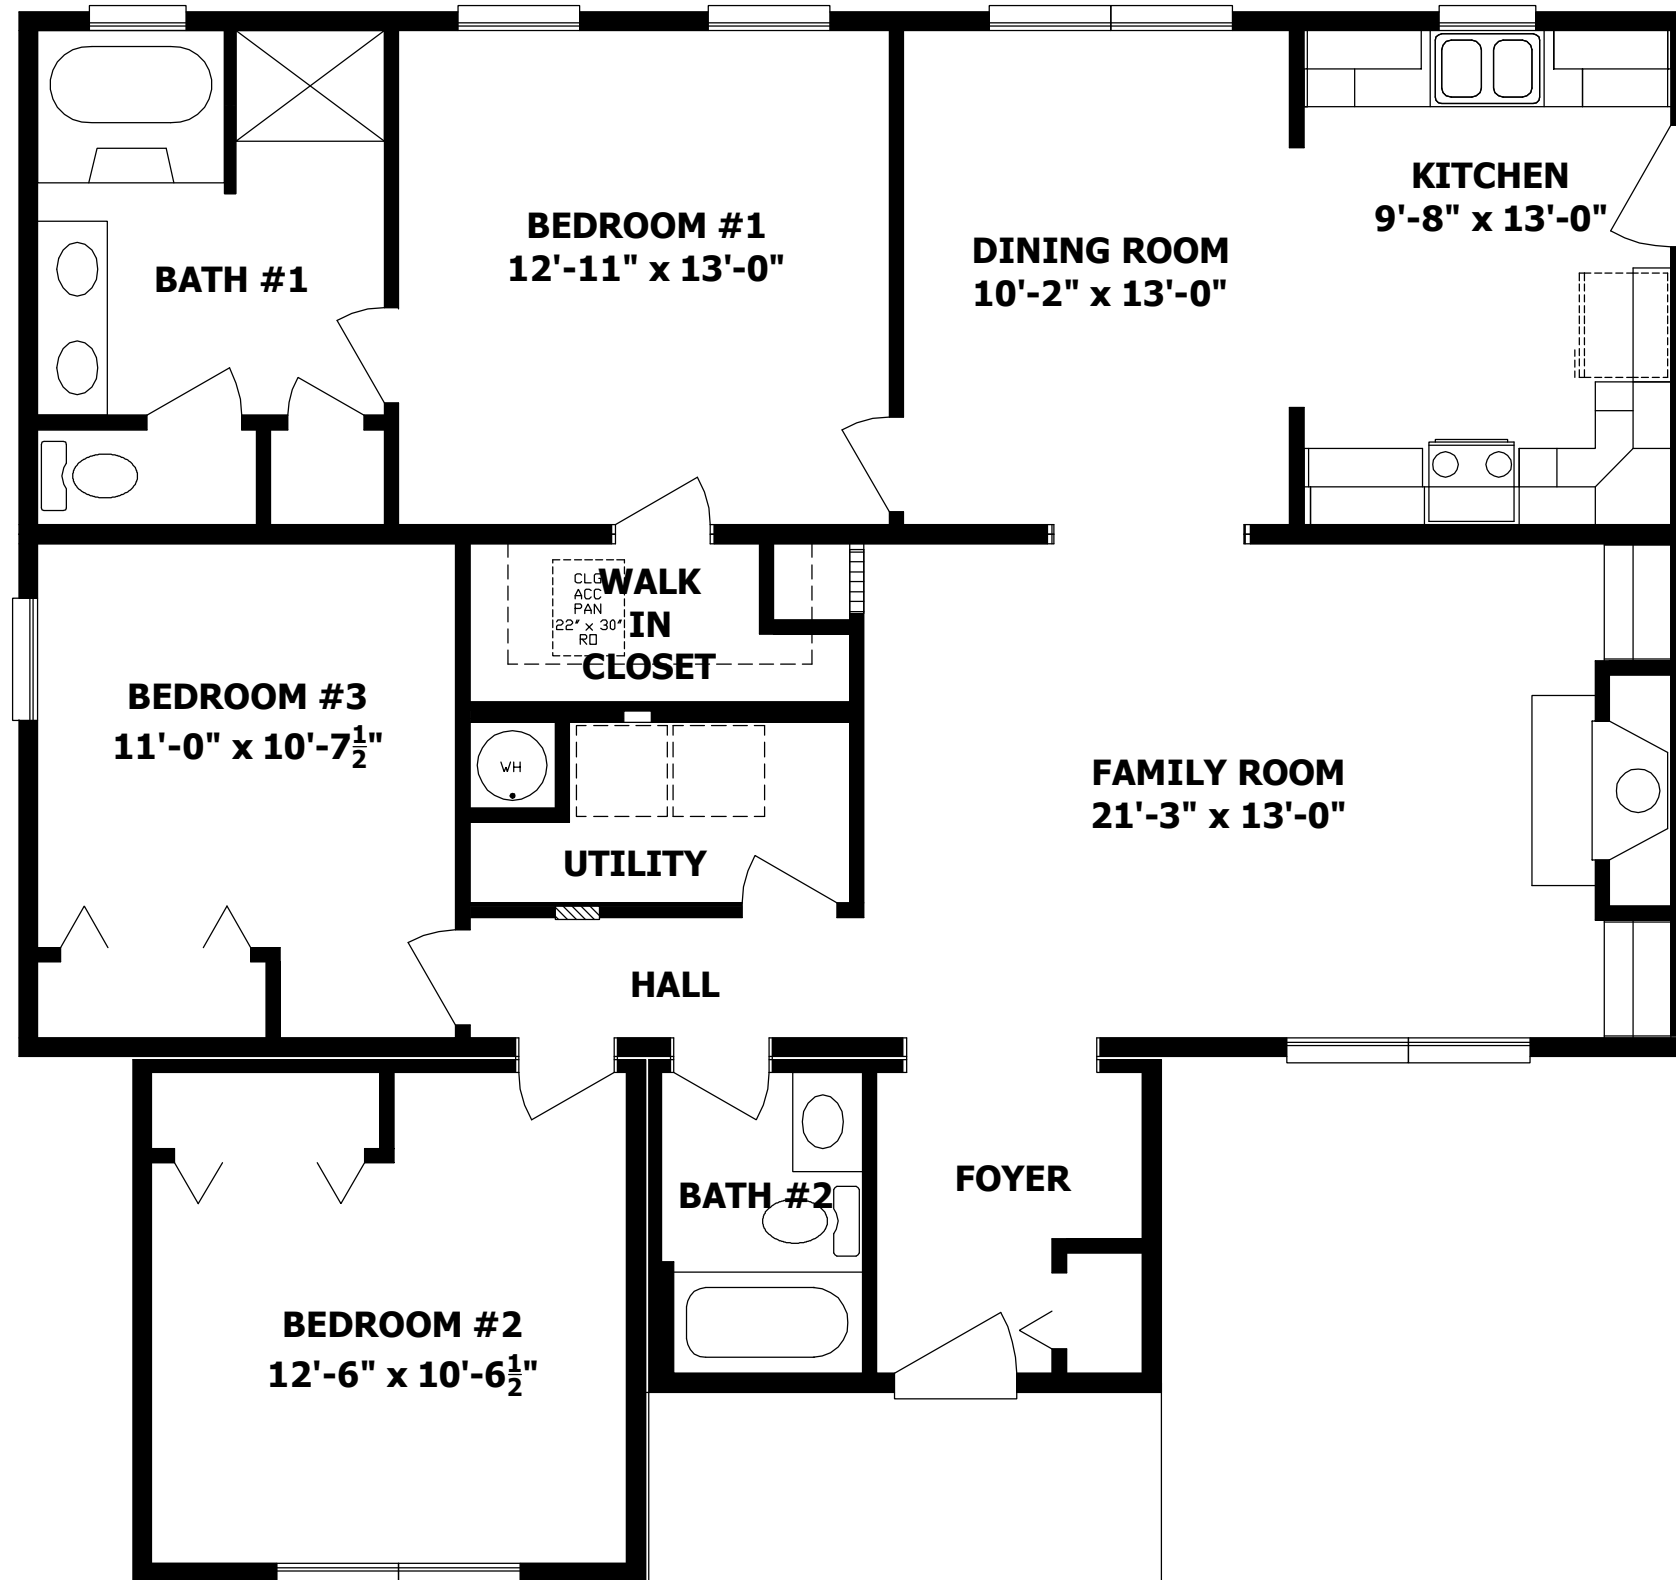

**4144 RANCH
FIRST FLOOR PLAN
1517 SQ. FT. TOTAL**