

CEILING

FLOOR

2.85  
5.52



CEILING

FLOOR

PAGE:  
3.1

DATE:  
12/28/2005

DRAWN BY:  
JDM

STATUS:  
SALES QUOTE

4144 - RANCH  
~~12th of SASSYBORN YELANDER DRIVE~~ ~~PERMANENT~~

610 WEST ALLENTOWN ST.  
P.O. BOX 70  
MT. GILEAD, NC, 27306  
PHONE: (910) 439-4317  
FAX: (910) 439-4558



BUILDER  
PROFESSIONAL BUILDING SYSTEMS

CITY  
MT. GILEAD

COUNTY  
MONTGOMERY

STATE  
NC

CUSTOMER  
MODEL 1

WIND SPEED  
?(3 SEC GUST)

WIND LOAD


SNOW LOAD

ORDER NO.  
5837

SERIAL NO.  
5837

SERIAL  
FILE

FILE NO.  
FILE

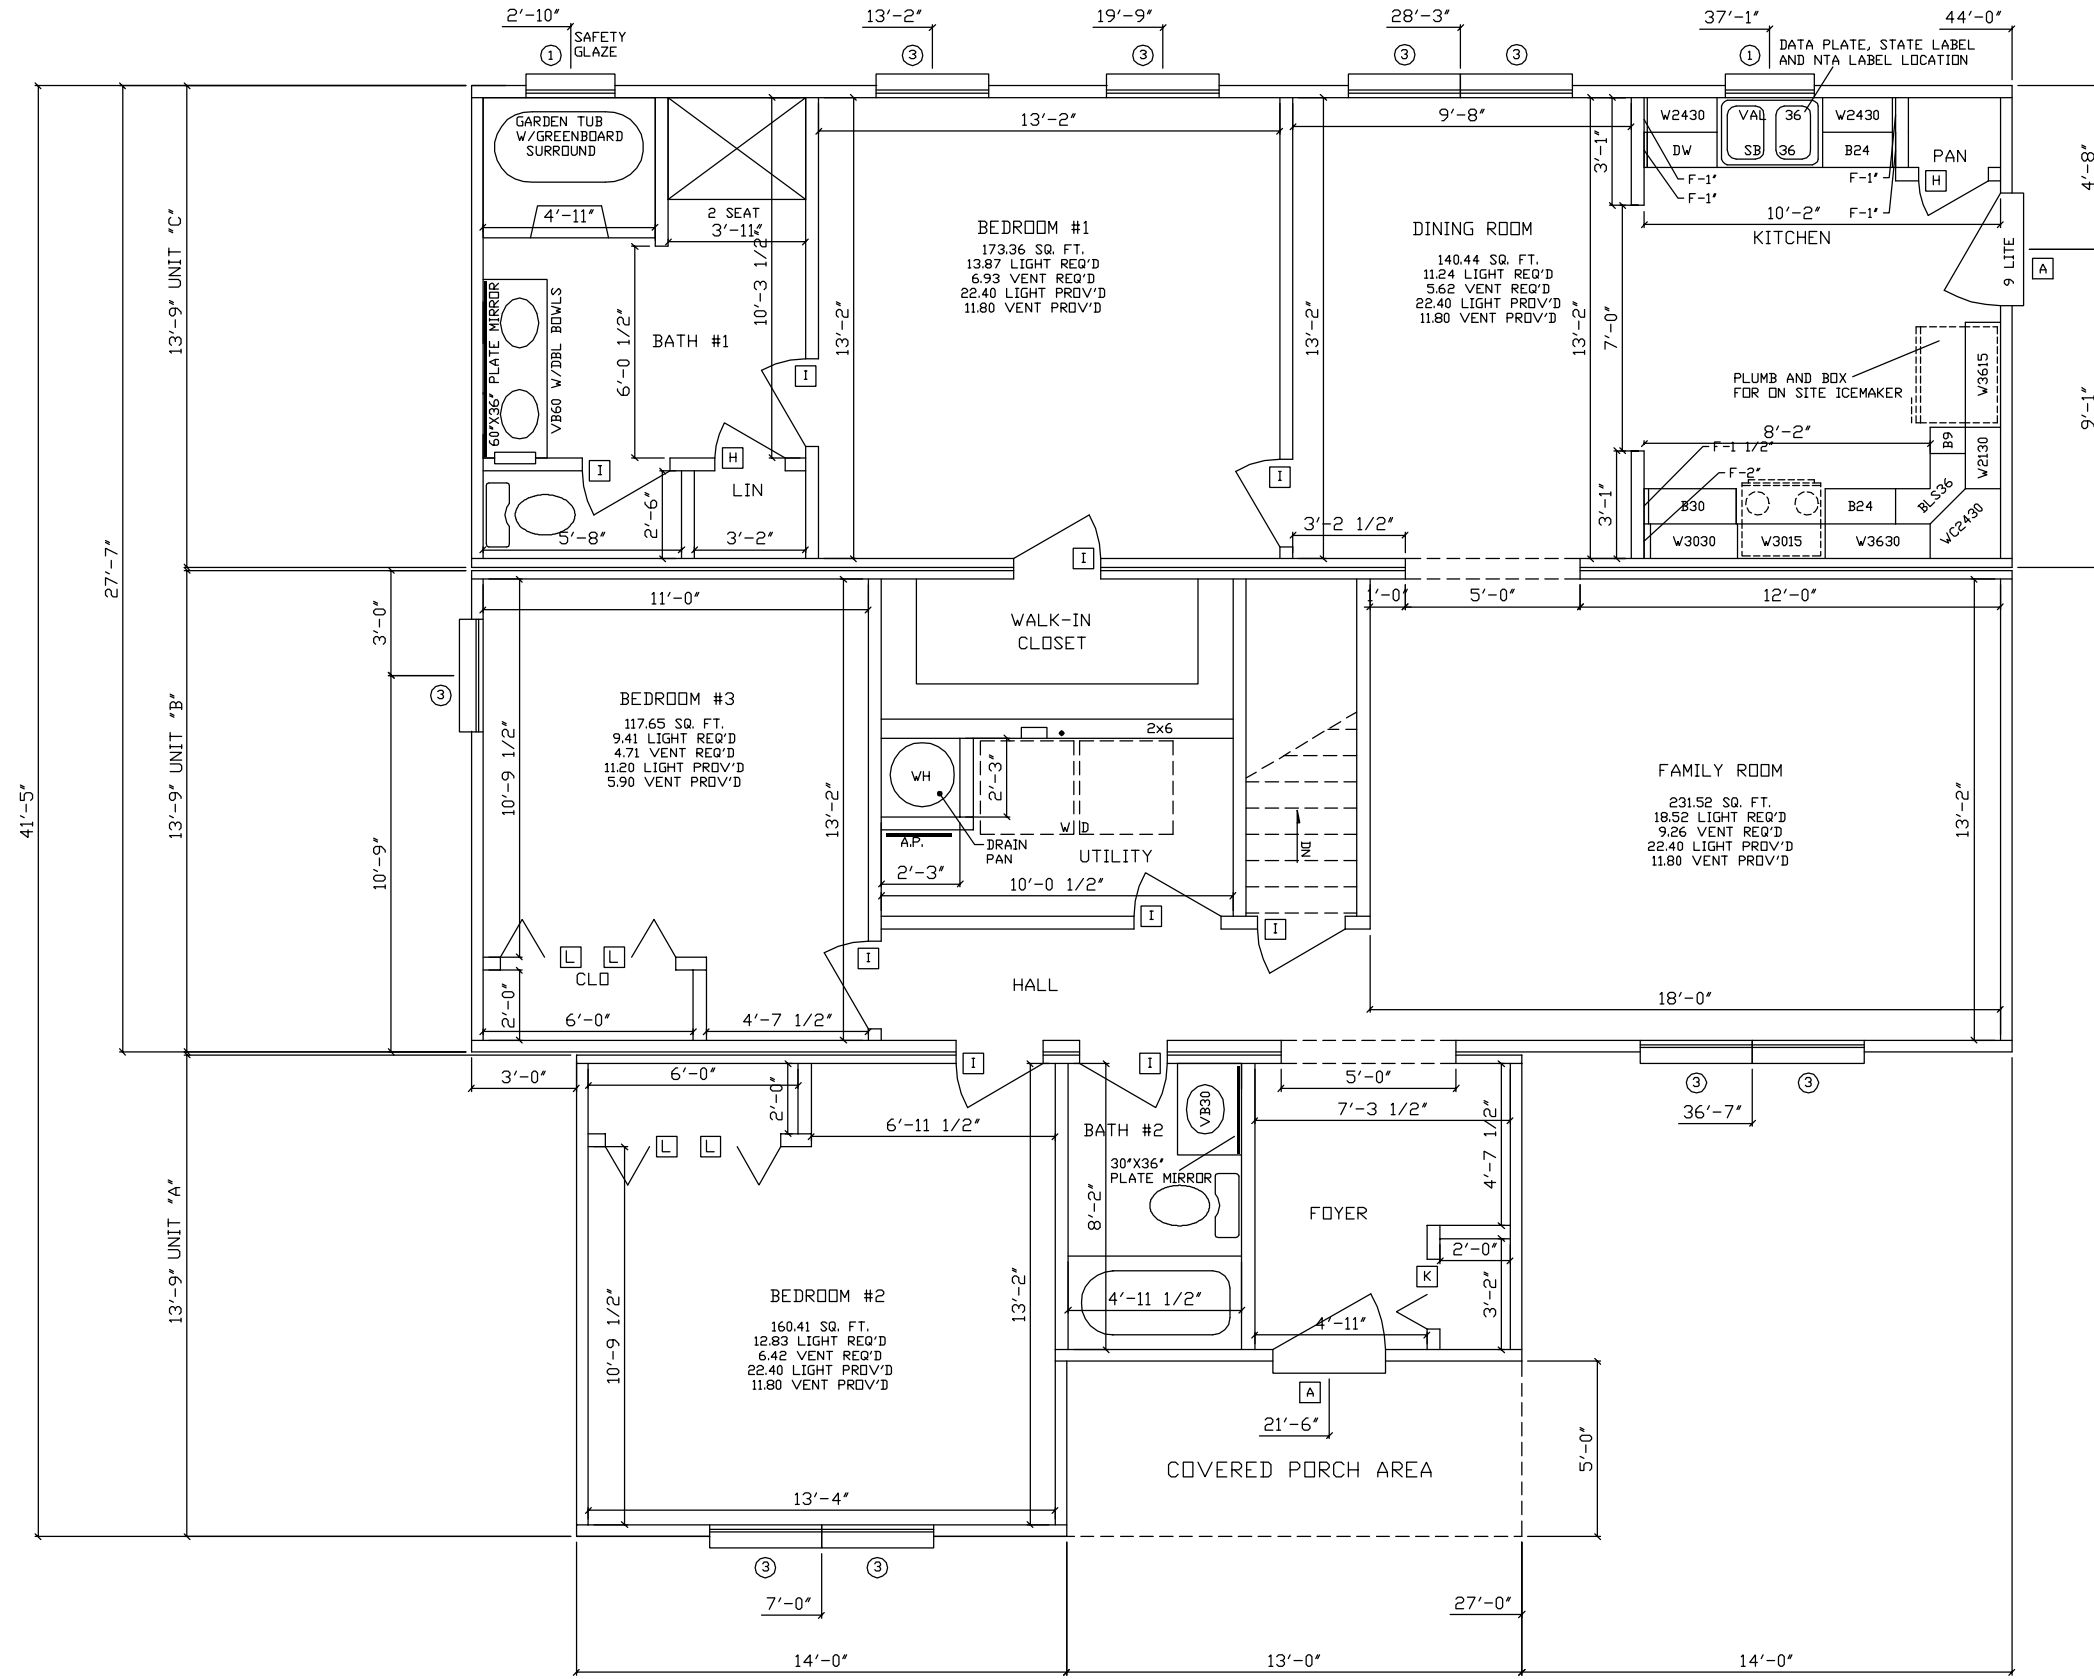

PAGE:	DATE:	DRAWN BY:	STATUS:	BUILDER:	CUSTOMER:
	12/28/2005	JDM	SALES QUOTE	PROFESSIONAL BUILDING SYSTEMS	MODEL 1
2.1	4144-RANCH		CITY:	COUNTY:	STATE:
	1288 S. BERRY UNDEVELOPMENT		MT. GILEAD	MONTGOMERY	NC
PROFESSIONAL BUILDING SYSTEMS, INC.			WIND SPEED:	WIND LOAD:	SNOW LOAD:
610 WEST ALLENTOWN ST. P.O. BOX 70 MT. GILEAD, N.C. 27306 PHONE: (910) 439-4317 FAX: (910) 439-4558			? (3 SEC GUST)		
			ORDER NO.:	SERIAL NO.:	FILE NO.:
				5837	